



A pink origami crane is shown in profile, facing left. It has a long, straight neck and a pointed beak. The wings are folded back, and the tail is visible. The crane is made of a single piece of pink paper with black outlines.

A106 ELEVATIONS

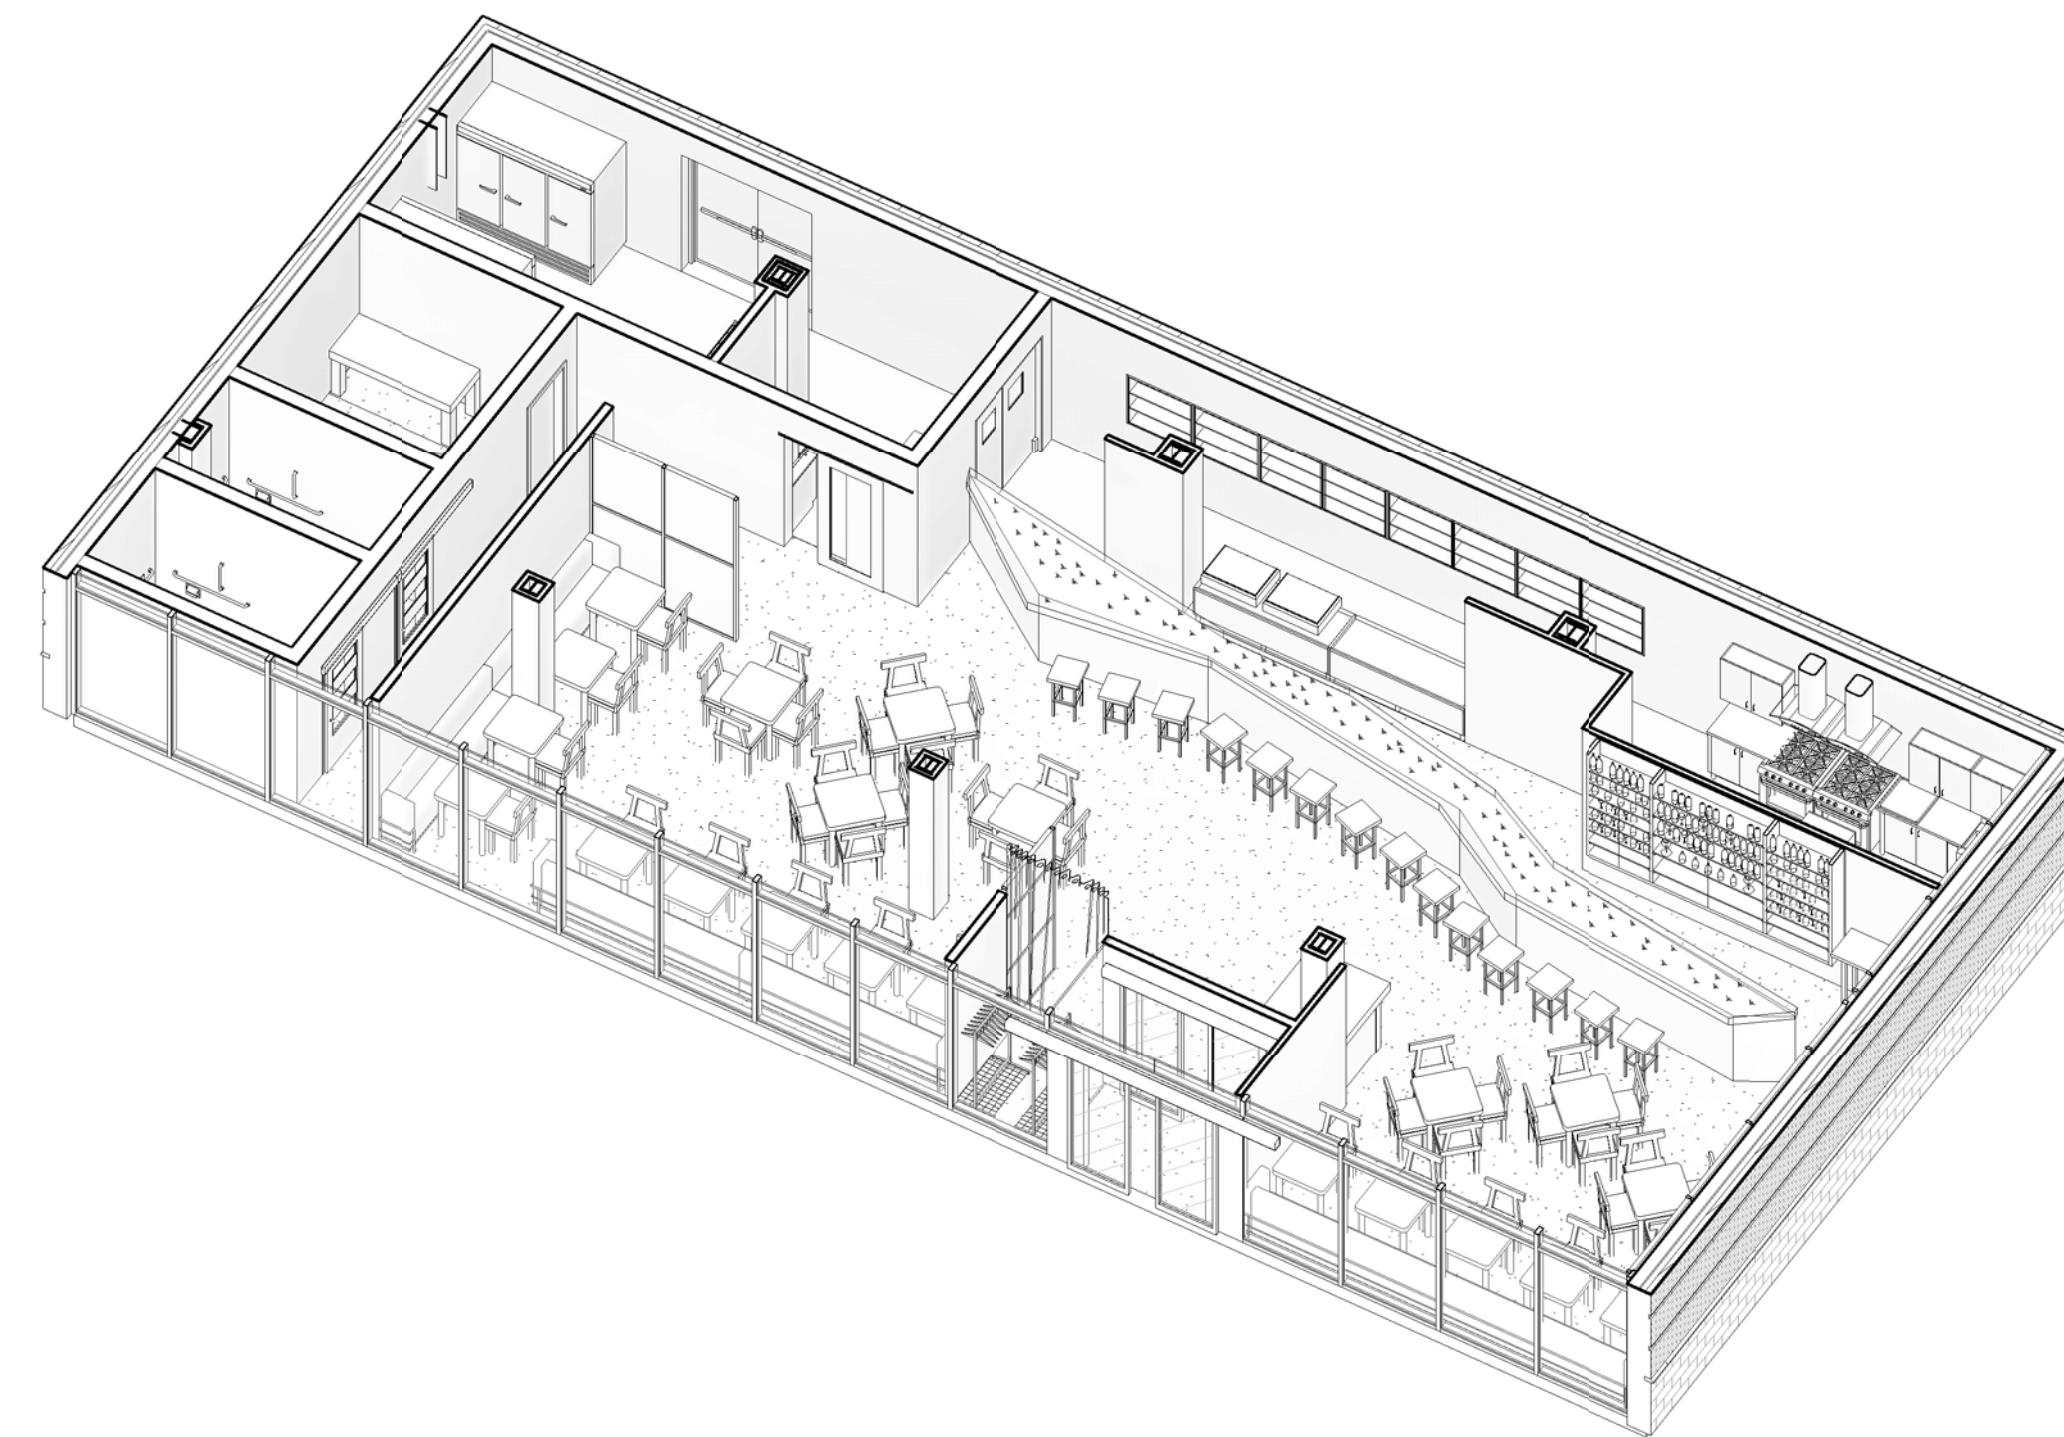


 

DSGN0005

ORIZURU RESTAURANT

Project number	001
Date	04/21/16
Drawn by	KATS
Checked by	DIOCHOK, ROBERTA

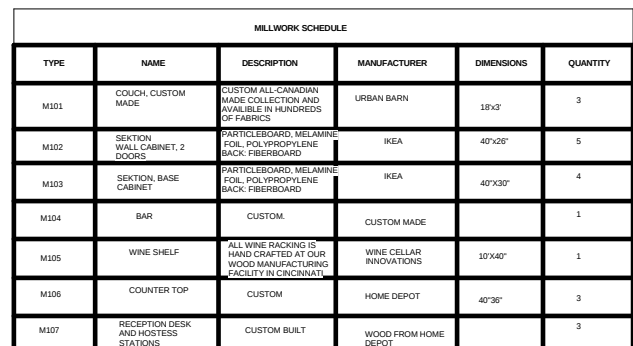


WALL SCHEDULE				
TYPE	NAME	DESCRIPTION	MANUFACTURER	DIMENSIONS
W10L	14200010101	The installed surface of the Acoustic tile is a 1/2" thick square tile with a recessed center. The tile is made of a non-flammable material and is designed for easy removal and replacement.	Acoustical Surfaces, Inc.	Length: 12" x 12" x 1/2" Height: 1/2" x 1/2" x 1/2"
W10L	8-40	Acoustically enhanced glass panel used on perimeter of wall and windows. The perimeter is reinforced with a metal frame. The glass is made of a non-flammable material and is designed for easy removal and replacement.	Acoustical Surfaces, Inc.	12" x 12" x 1/2"
W10L	601001	Interior finish is a durable and non-flammable material. The finish is made of a non-flammable material and is designed for easy removal and replacement.	Cannon	2" x 6" x 1/2"
W10L	12-0000	Perimeter finish is a non-flammable material. The finish is made of a non-flammable material and is designed for easy removal and replacement.	Cannon	Acoustically enhanced glass panel used on perimeter of wall and windows.



HADDAD, AALAA
100957761

VETTYVELU, TAMARA
100970643

DSGN2005
04/21/16

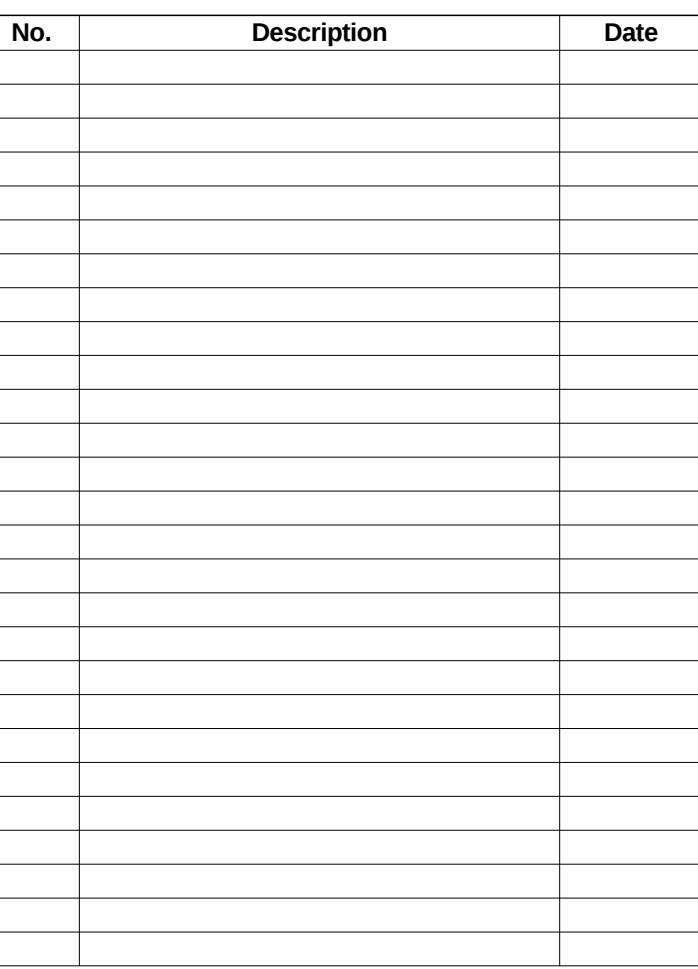





ORIZURU JAPANESE
RESTAURANT



Date	04/21/16
------	----------

Checked by	DIACHOK, ROBERTA
------------	------------------


A101

Scale $1/4" = 1'-0"$

    

 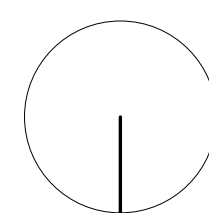[illegible]

Scale	As indicated
-------	--------------

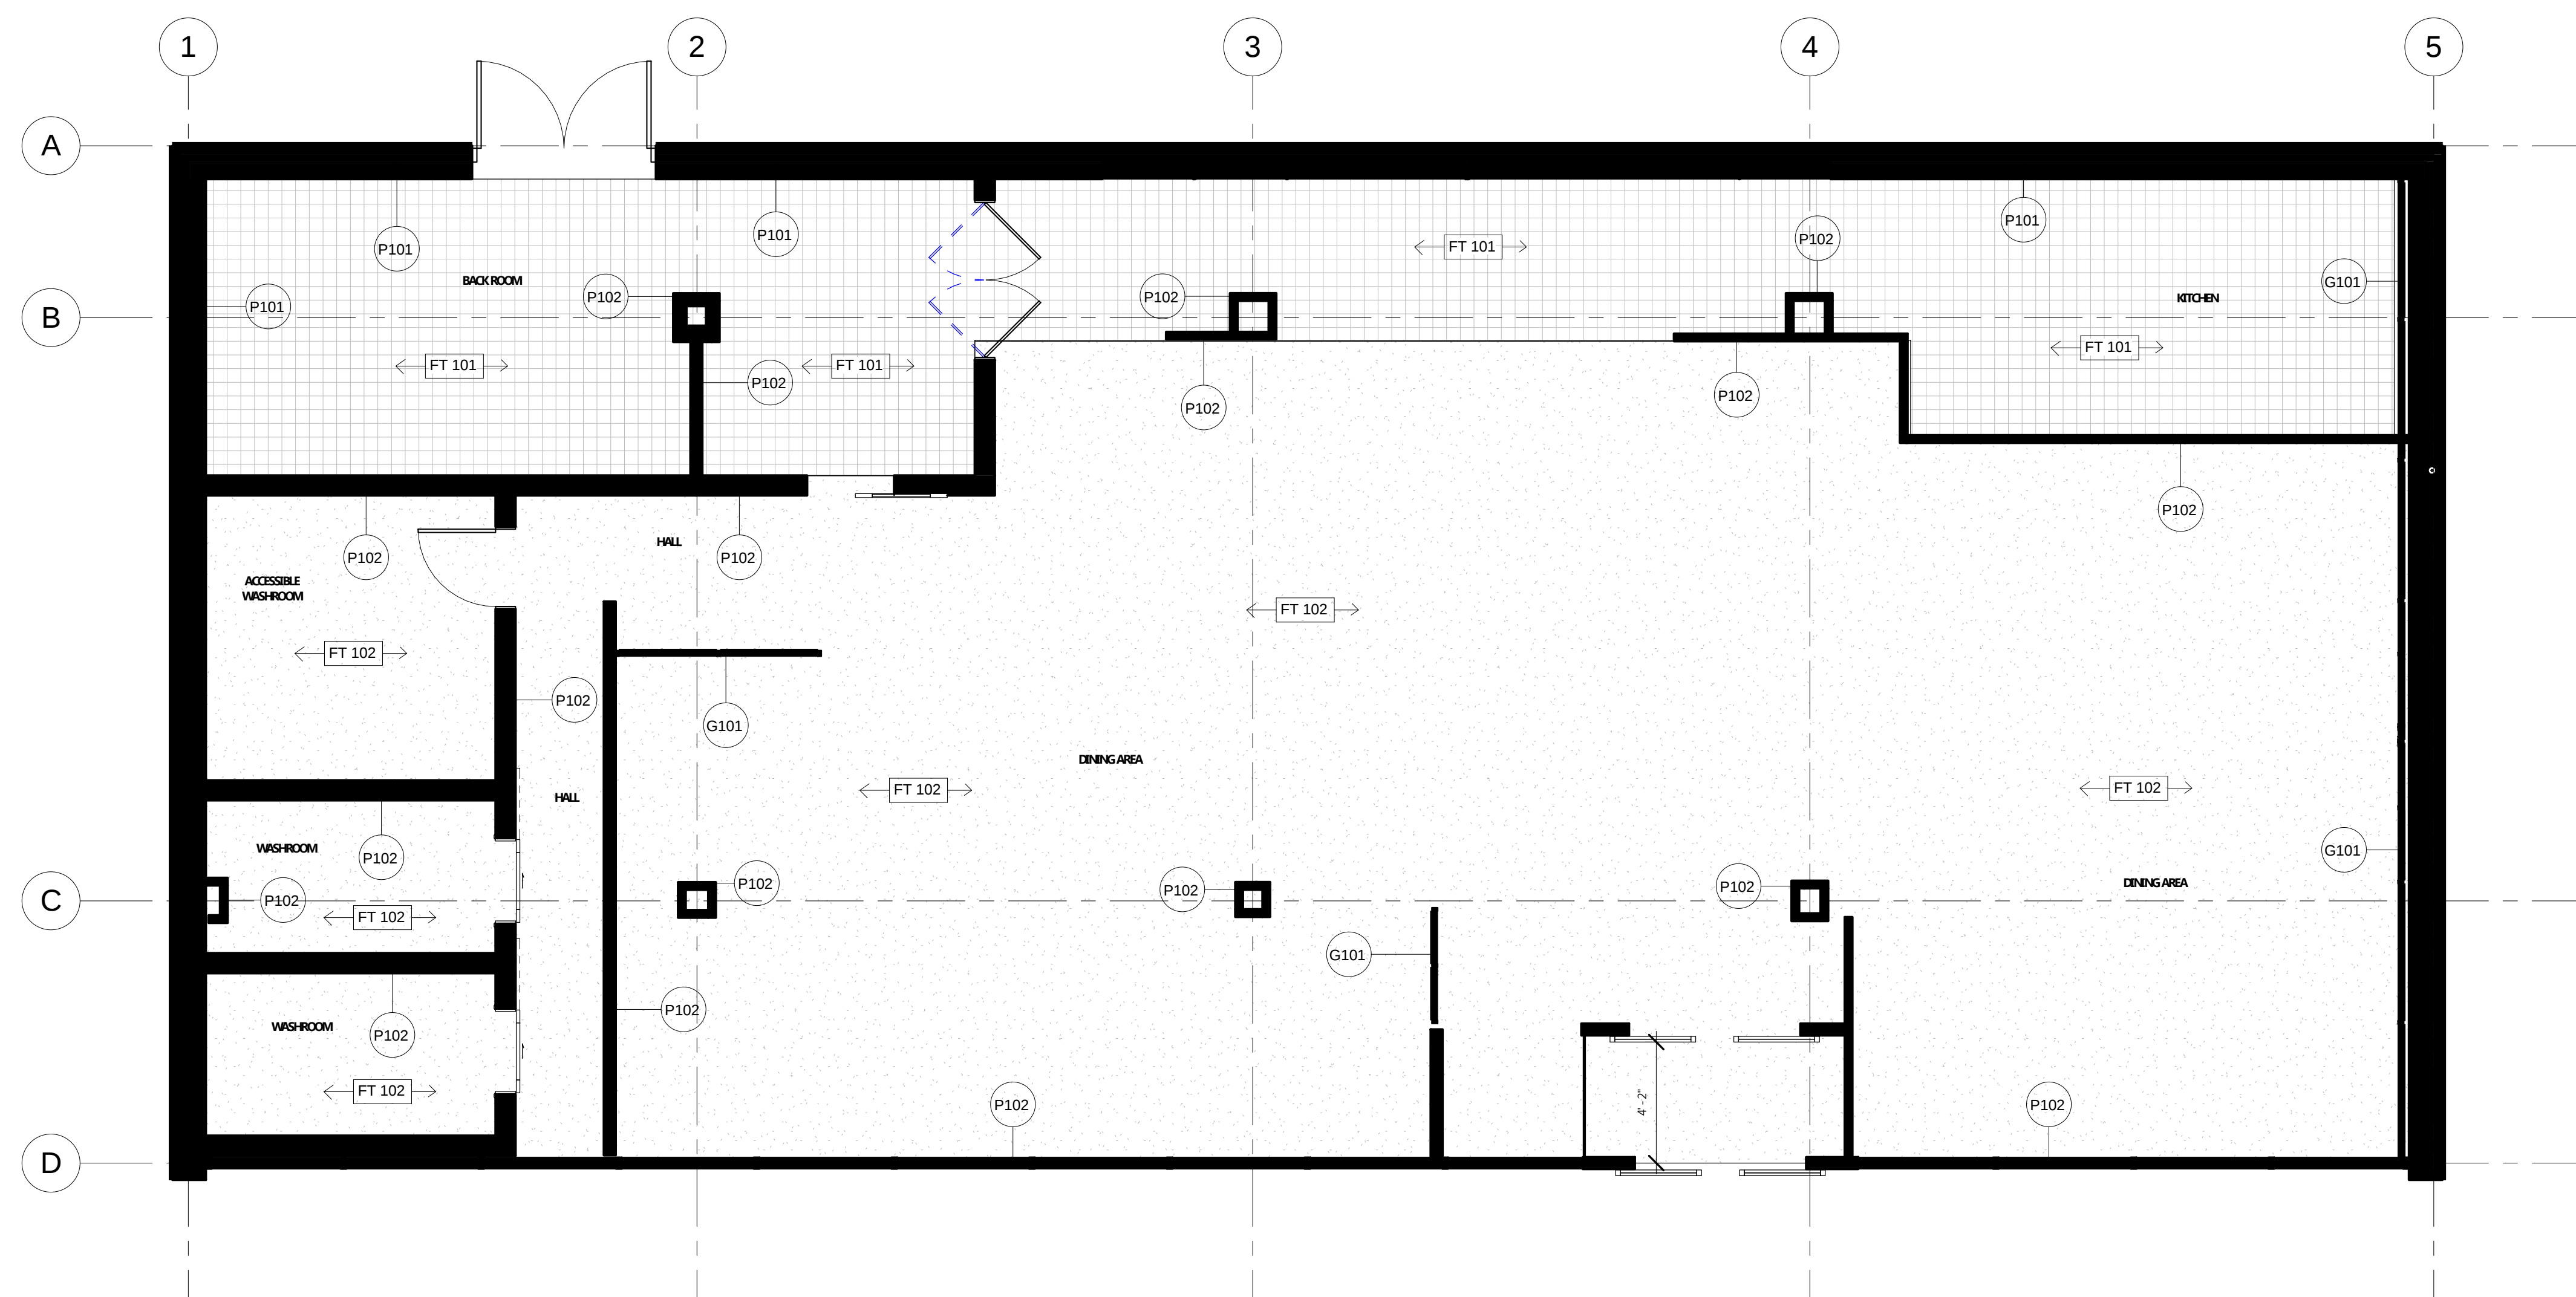

① FINISHES FLOOR PLAN
1/4" = 1'-0"

FINISHES SCHEDULE						
TYPE	NAME	MODEL	MANUFACTURER	LOCATION	MATERIALS	NOTES
PI101	CERAMIC TILE	SW 1001	SHOWEN-WILLIAMS	KITCHEN WALLS	PAINT	
PI102	VENUS PINK	SW 1002	SHOWEN-WILLIAMS	COLUMNS & STILES	PAINT	
PI103	WHITE	SW 1004	SHOWEN-WILLIAMS	CYLINDR	PAINT	
FT101	DIRECTLY ONLY FLOORING	SS4020	PREMIER	KITCHEN AND BACK AREA	TILE	
FT102	LIGHT CONCRETE	BB10	WACE	MAIN STAIRS	CONCRETE	
GL101	GLASS WALL	GLA1-LATITE-ACUSTIC	HUGBO	REARDE THE WAITING SECTION	GLASS	

[illegible]

ORIZURU JAPANESE RESTAURANT

FINISHES PLAN

Project number	00
----------------	----

Date	04/21/2017
------	------------

Drawn by	KAT
----------	-----

Checked by	DIACHOK, ROBERT
------------	-----------------

A103

Scale	As indicated
-------	--------------



AMOWALA, SAMEERA
100855233

HADDAD, AALAA
100957761

MACGREGOR, KRISTA


100946012

VETTYVELU, TAMARA

100970643

PREPARED FOR:
DIOCHOK, ROBERTA
SARABY, VIZ

DSGN2005
04/21/16

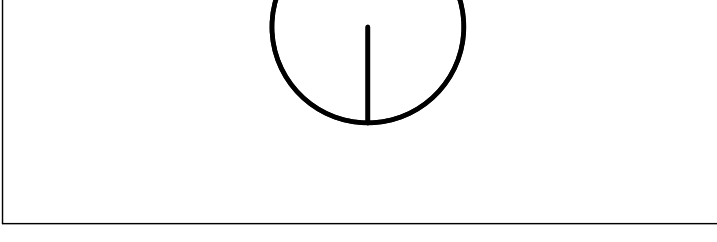[illegible]

ORIZURU JAPANESE
RESTAURANT

REFLECTED CEILING
PLAN

Project number	001
Date	04/21/16
Drawn by	KATS
Checked by	DIOCHOK, ROBERTA
A104	
Scale	As indicated

Date	04/21/16
------	----------

Drawn by	KATS
----------	------

A104

A104	
Scale	As indicated



LIGHTING SCHEDULE						
TYPE	NAME	MODEL	MANUFACTURER	DIMENSIONS	MATERIALS	NOTES
L1	OUTSIDE LIGHT FIXTURE		LARSEN	OUTSIDE - 4"X6" X 6" SQUARE ALUMINUM, 1"X1"X1" SQUARE ALUMINUM, 1"X1"X1" SQUARE	ALUMINUM, 1"X1"X1" SQUARE ALUMINUM, 1"X1"X1" SQUARE	ALUMINUM, 1"X1"X1" SQUARE ALUMINUM, 1"X1"X1" SQUARE
L2	VERTICAL LIGHT FIXTURE	900000	DELTA LIGHTING	DELTA 1"X1"X1" SQUARE DELTA 1"X1"X1" SQUARE	ALUMINUM, 1"X1"X1" SQUARE ALUMINUM, 1"X1"X1" SQUARE	ALUMINUM, 1"X1"X1" SQUARE ALUMINUM, 1"X1"X1" SQUARE
L3	ROSE CLEAR GLASS LIGHT FIXTURE	503	DELTA LIGHTING	DELTA 1"X1"X1" SQUARE DELTA 1"X1"X1" SQUARE	ALUMINUM, 1"X1"X1" SQUARE ALUMINUM, 1"X1"X1" SQUARE	ALUMINUM, 1"X1"X1" SQUARE ALUMINUM, 1"X1"X1" SQUARE
L4	ROSE 1/2" X 1/2" X 1/2" LIGHT FIXTURE	DELTA 437	DELTA LIGHTING	DELTA 1"X1"X1" SQUARE DELTA 1"X1"X1" SQUARE	ALUMINUM, 1"X1"X1" SQUARE ALUMINUM, 1"X1"X1" SQUARE	ALUMINUM, 1"X1"X1" SQUARE ALUMINUM, 1"X1"X1" SQUARE
L5	DELTA 1/2" X 1/2" X 1/2" LIGHT FIXTURE	DELTA 437	DELTA LIGHTING	DELTA 1"X1"X1" SQUARE DELTA 1"X1"X1" SQUARE	ALUMINUM, 1"X1"X1" SQUARE ALUMINUM, 1"X1"X1" SQUARE	ALUMINUM, 1"X1"X1" SQUARE ALUMINUM, 1"X1"X1" SQUARE
L6	UNDER CABBINET LIGHT FIXTURE	DELTA 437	DELTA LIGHTING	DELTA 1"X1"X1" SQUARE DELTA 1"X1"X1" SQUARE	ALUMINUM, 1"X1"X1" SQUARE ALUMINUM, 1"X1"X1" SQUARE	ALUMINUM, 1"X1"X1" SQUARE ALUMINUM, 1"X1"X1" SQUARE

HVAC/SPRINKLER SCHEDULE						
TYPE	NAME	MODEL	MANUFACTURER	DIMENSIONS	MATERIALS	NOTES
SI	FLUSH PENDENT SPRINKLING	MEA-BD-E VOLUME 1	VIKING CORP.	ØA, 2 3/4"	SPRINKLER BODY: BRASS; BODY CAP: STAINLESS STEEL; DEFLECTION: COPPER; CONNECTION: STAINLESS STEEL; COMPRESSION SCREW: BRASS	MINIMUM AREA OF COVERING: 1.32 (0.81 HPA @ 0.5 MINIMUM WATER SUPPLY PRESSURE); 2.40 (0.81 HPA @ 1.0 MIN. @ 0.5 BAR)
FI	SQUARE WHITE CEILING SPRINK	1212	HANSON	1.115" ØA 1.115" H	PLASTIC	

The diagram shows a large hexagon composed of smaller triangles. The overall dimensions are given as 17'-4" vertically and 20'-0" horizontally. The vertical dimension is broken down into segments of 0'-11", 3'-1", 0'-7", 4'-1", 3'-9", 0'-7", 6'-8", and 2'-10". The horizontal dimension is broken down into segments of 5'-0", 0'-11", 3'-6", 0'-8" (with a note 20'-0" below it), 0'-6", 3'-4", and 0'-7" (with a note 9'-5" below it). The pattern consists of several rows of triangles, some pointing up and some pointing down, creating a complex geometric design.

A 3D perspective drawing of a hexagonal table. The table has a thick, flat top and six legs. The legs are positioned at the corners of the hexagon, with two legs on each of the longer sides. The drawing is simple, using black outlines on a white background.

4'-8"

2'-4"

4"


SEE LIGHTING SCHEDULE
TYPE L1 FOR NOTES

Technical drawing of a rectangular object with dimensions and tolerances:

- Top horizontal dimension: $5 \pm .4$
- Top horizontal dimension: $4 \pm .5$
- Left vertical dimension: $1 \pm .9$
- Left vertical dimension: $1 \pm .5$
- Right vertical dimension: $1 \pm .5$

[illegible]

Scale	$3/8" = 1'-0"$
-------	----------------

 

HADDAD, AALAA
100957761


MACGREGOR, KRISTA
100946012

VETTYVELU, TAMARA
100970643

PREPARED FOR:
DIOCHOK, ROBERTA
SARABY, VIZ

DSGN2005
04/21/16

① SOUTH ELEV.
1/4" = 1'-0"

 

ORIZURU JAPANESE RESTAURANT ELEVATIONS

Project number	001
----------------	-----

Date	04/21/16
------	----------

Drawn by	KATS
----------	------

Checked by	DIACHOK, ROBERTA
------------	------------------

A106

Scale	1/4" = 1'-0"
-------	--------------