



KALEIDOSCOPE – WOMENS CENTRE FOR THE ARTS  
 50 GRAND AVE SOUTH, BUILDING A  
 CAMBRIDGE, ONTARIO  
 SASH DESIGNS

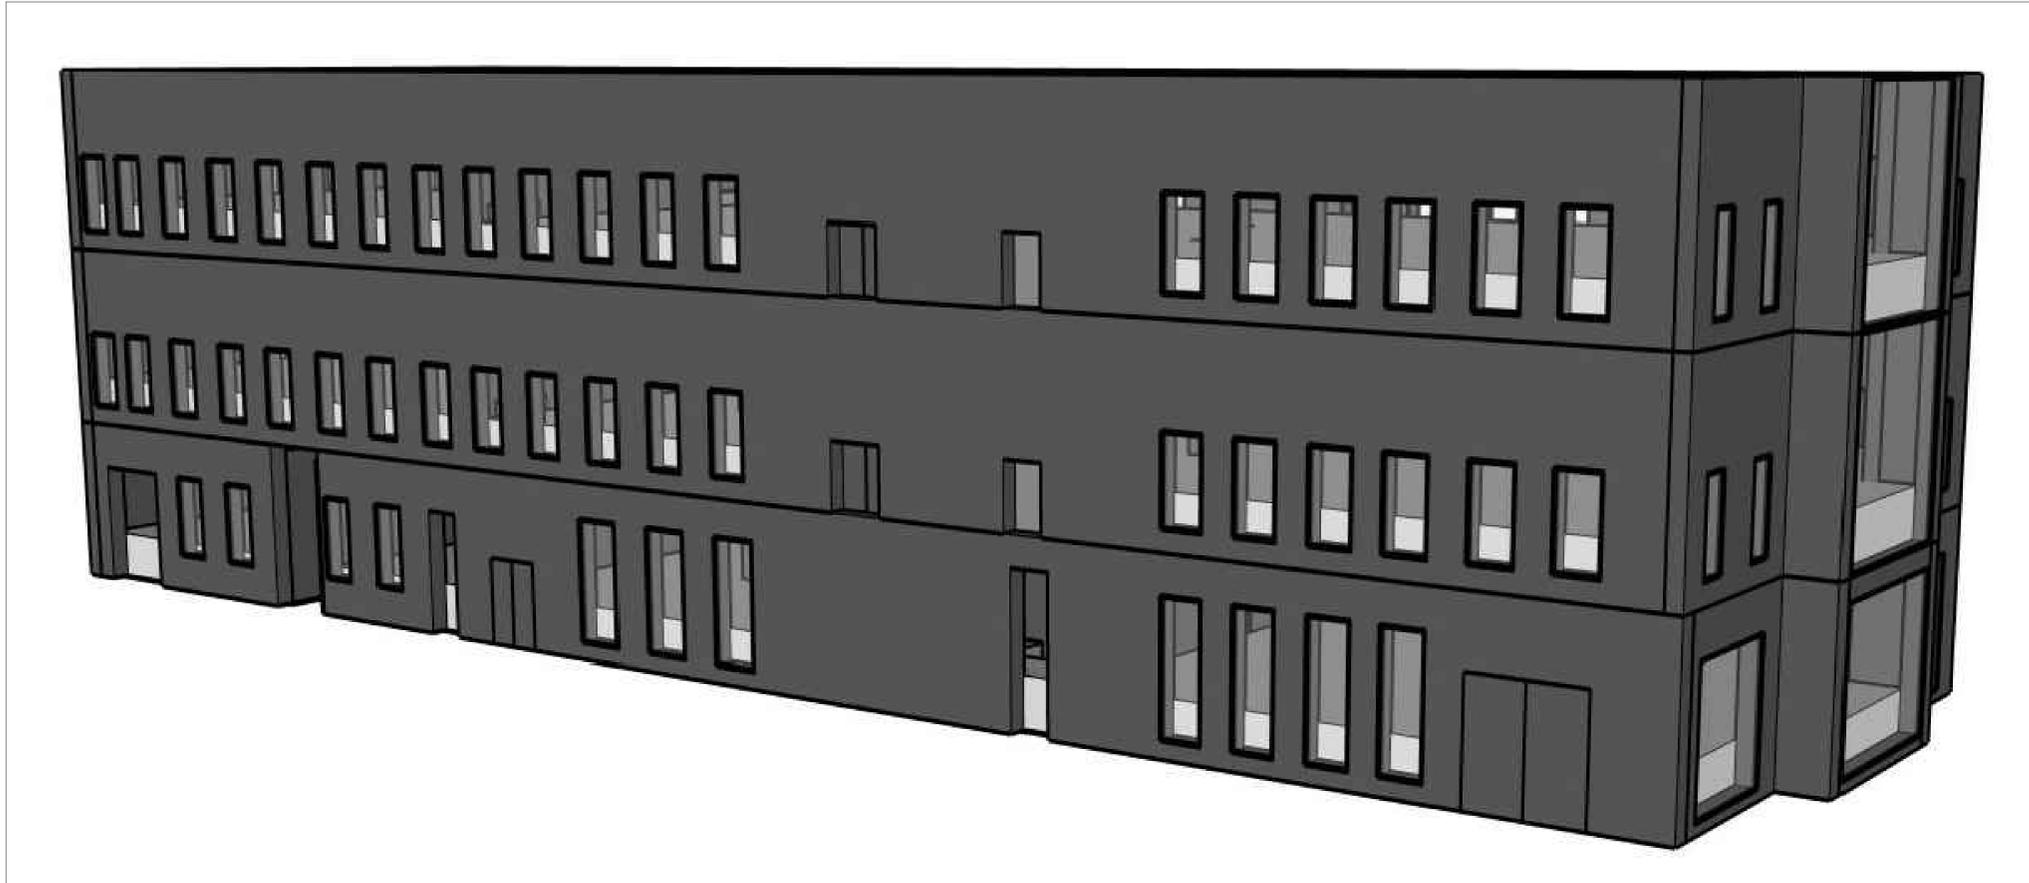

3D RENDERING

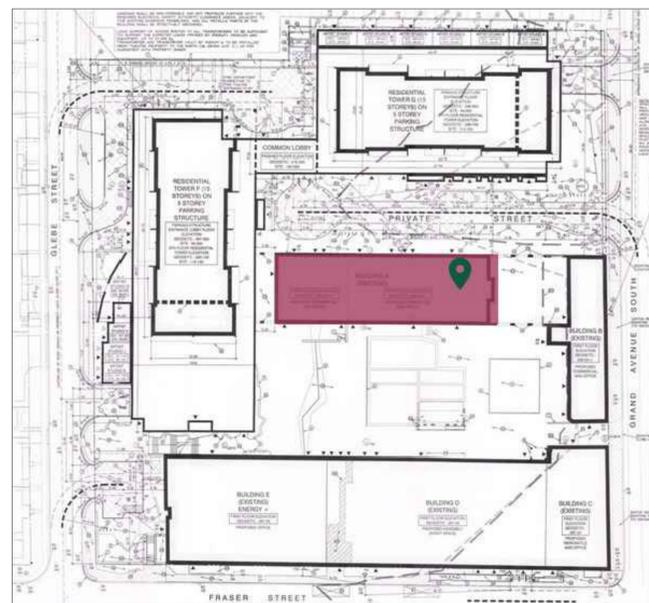

SITE PLAN



LOCATION PLAN / MAP


DRAWING INDEX

- ID0-01 COVER SHEET
- ID1-01 GENERAL PROJECT INFORMATION
- ID1-02 OVERALL GROUND FLOOR PLAN
- ID2-01 EXISTING GROUND FLOOR PLAN
- ID2-02 DEMOLITION GROUND FLOOR PLAN
- ID2-03 PARTITION GROUND FLOOR PLAN
- ID2-04 RCP GROUND FLOOR PLAN
- ID2-05 WALL FINISHES GROUND FLOOR PLAN
- ID2-06 FLOOR FINISHES GROUND FLOOR PLAN
- ID2-07 FURNITURE GROUND FLOOR PLAN
- ID2-08 POWER AND COMMUNICATION GROUND FLOOR PLAN
- ID3-01 INTERIOR ELEVATION GROUND FLOOR
- ID4-01 INTERIOR SECTIONS GROUND FLOOR
- ID5-01 INTERIOR WALL SECTIONS
- ID6-01 INTERIOR DETAILS GROUND FLOOR
- ID7-01 INTERIOR SCHEDULES
- ID7-02 INTERIOR SCHEDULES
- ID8-01 CONSTRUCTIONS SPECIFICATIONS



**KALEIDOSCOPE**  
 WOMEN'S CENTRE FOR THE ARTS

KEY PLAN

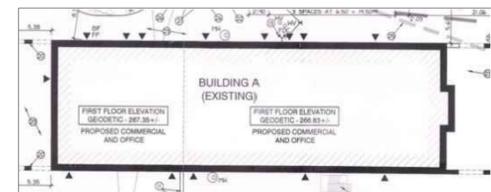


NO.	DATE	APVD	REVISION
3.			
2.			
1.			

SITE ADDRESS:  
 58 GRAND AVE S.  
 BUILDING A  
 CAMBRIDGE, ONTARIO  
 CAMBRIDGE, ONTARIO

PROJECT NAME:  
**ASSIGNMENT 1:  
 INTERIM DRAWING SET**

DATE: MARCH-2025	DRAWN BY: SAMEERA AMODWALA, SAMMY HEIPEL	DUE DATE: 30-MARCH 2025	PROJECT NO. 03-2025
SCALE: AS SHOWN		DWG. NO. ID0-01	
DWG. TITLE: COVER SHEET			





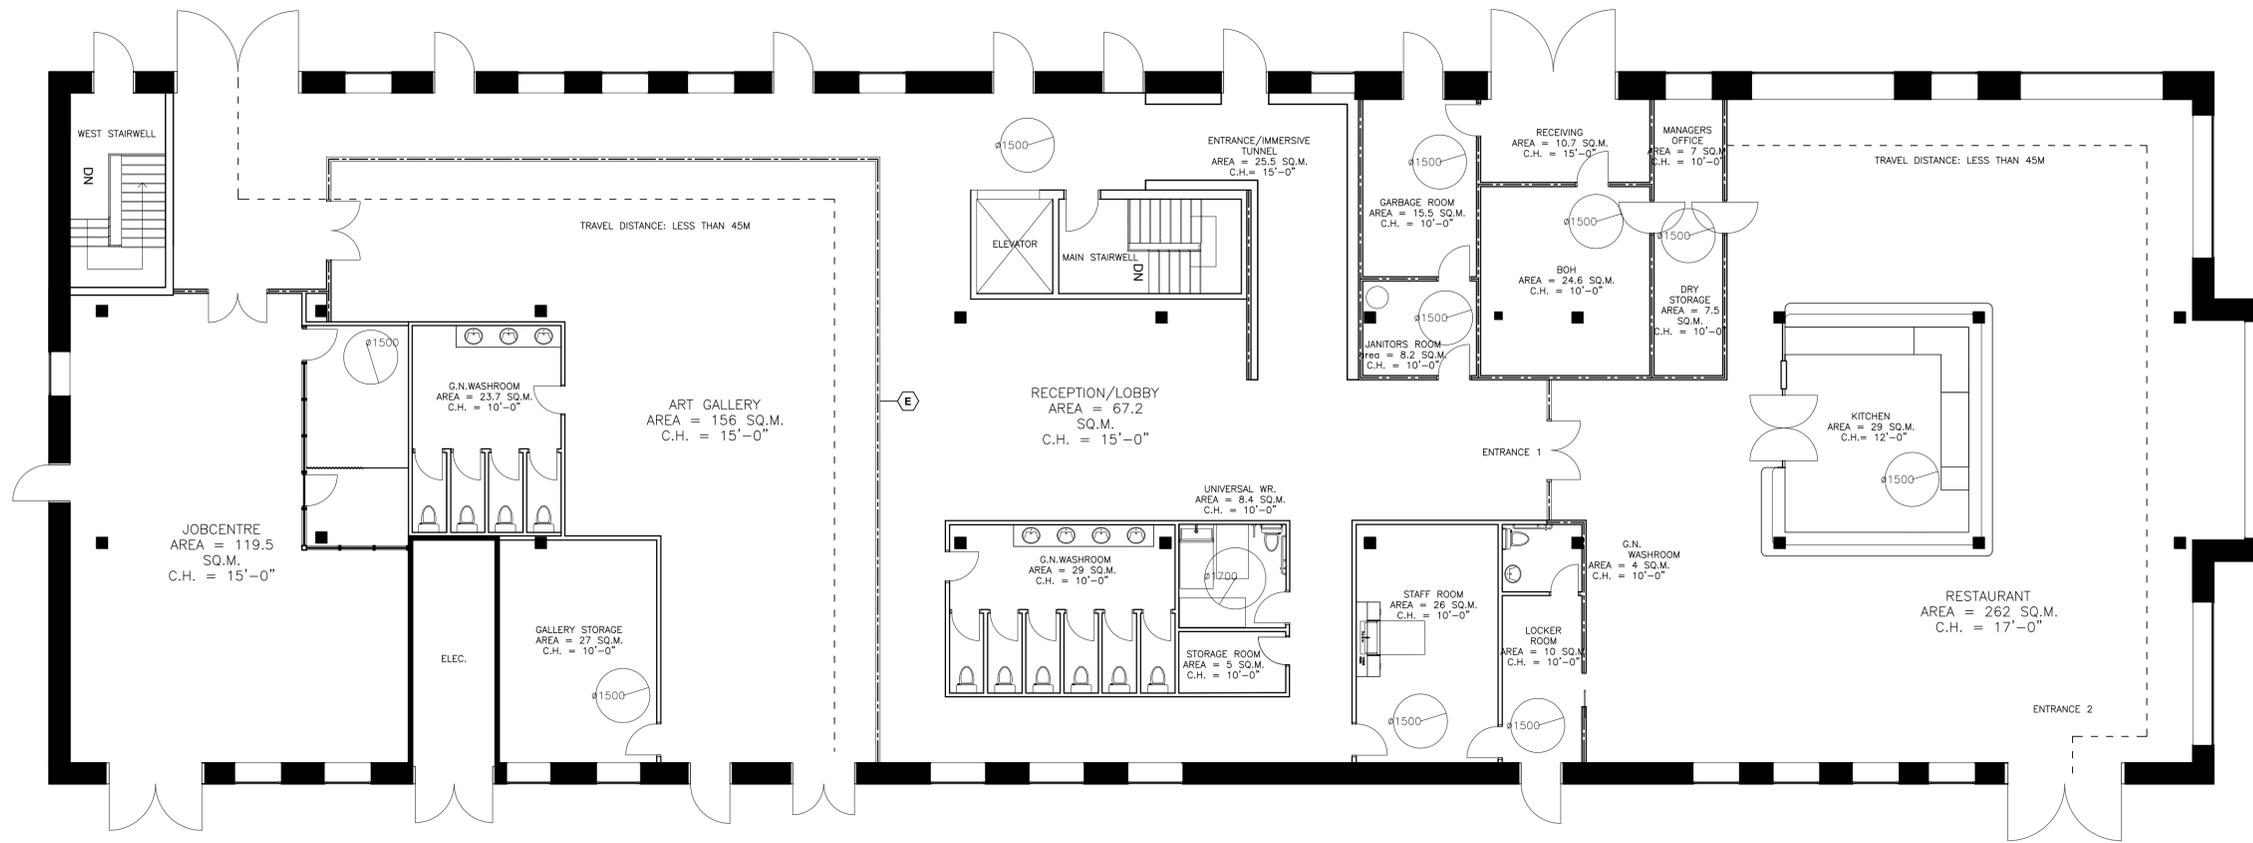


01 OVERALL GROUND FLOOR PLAN  
ID1-02 SCALE 1:100


CONSTRUCTION PLAN LEGEND

- NEW WALL ASSEMBLY
- EXISTING WALL TO REMAIN
- 1 HOUR FIRE RATED ASSEMBLY
- CONSTRUCTION ASSEMBLY REFER TO ID7-02
- TRAVEL DISTANCE

OCCUPANCY TYPE & OCCUPANT LOAD TABLE				
SPACE	AREA (SQ.M)	TYPE	O.L. FACTOR	OCCUPANT LOAD
RESTAURANT	235	A-2	1.10	213
GALLERY	141.5	A-2	1.10	128
JOBCENTRE	115	D	9.30	12
RECEPTION	40	A-2	1.10	36

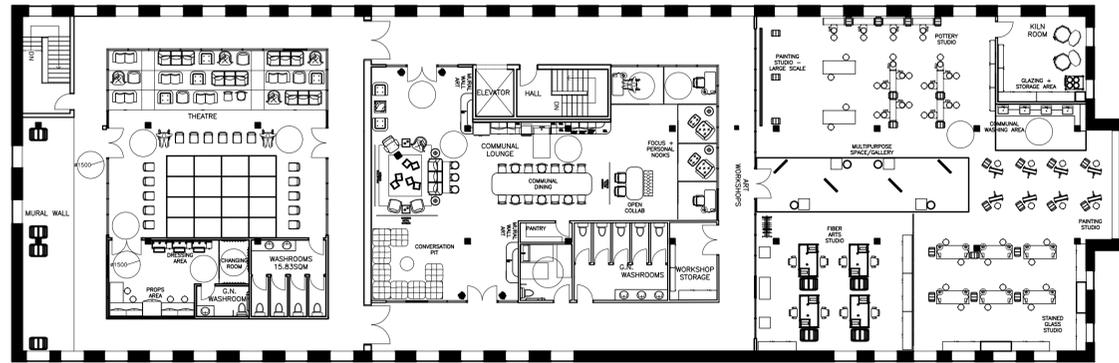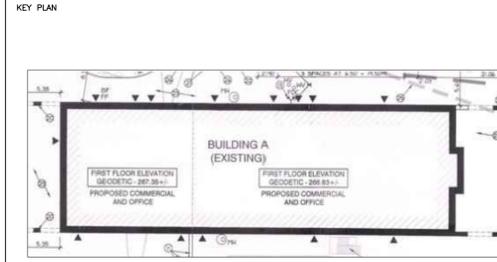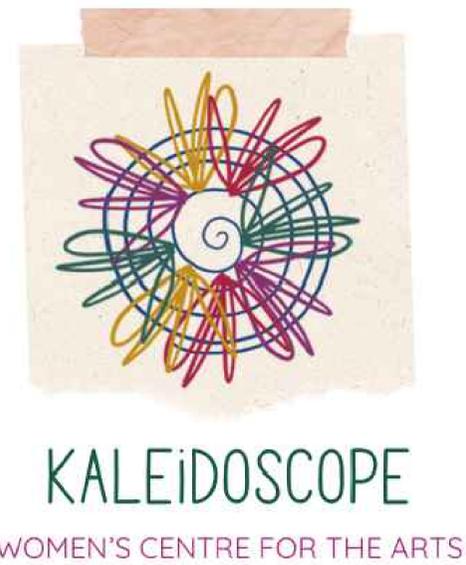

02 SECOND FLOOR PLAN  
ID1-02 SCALE 1:100

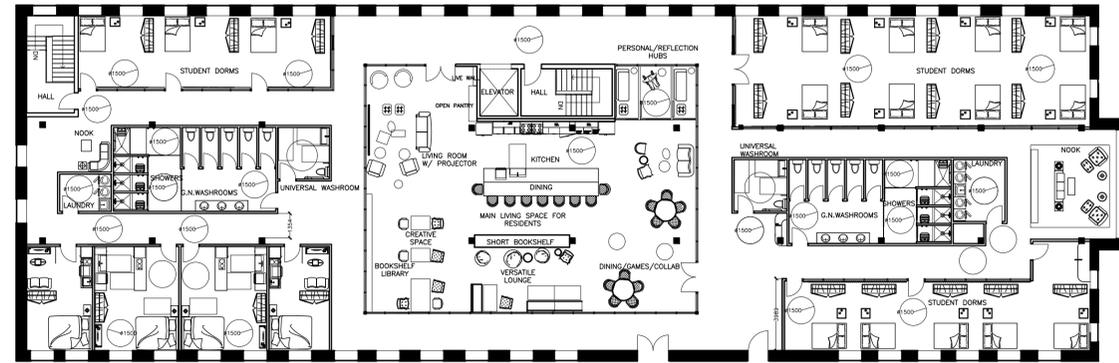

03 THIRD FLOOR PLAN  
ID1-02 SCALE 1:100

NO.	DATE	APVD	REVISION
3.			
2.			
1.			

SITE ADDRESS:  
58 GRAND AVE S.  
BUILDING A  
CAMBRIDGE, ONTARIO  
CAMBRIDGE, ONTARIO

PROJECT NAME:  
**ASSIGNMENT 1:  
INTERIM DRAWING SET**


DATE: MARCH-2025	DRAWN BY: SAMEERA AMODWALA, SAMMY HEIPEL
SCALE: AS SHOWN	DUE DATE: 30-MARCH 2025
	PROJECT NO. 03-2025

DWG. TITLE: OVERALL GROUND FLOOR PLAN  
DWG. NO. ID1-02




# KALEIDOSCOPE

WOMEN'S CENTRE FOR THE ARTS

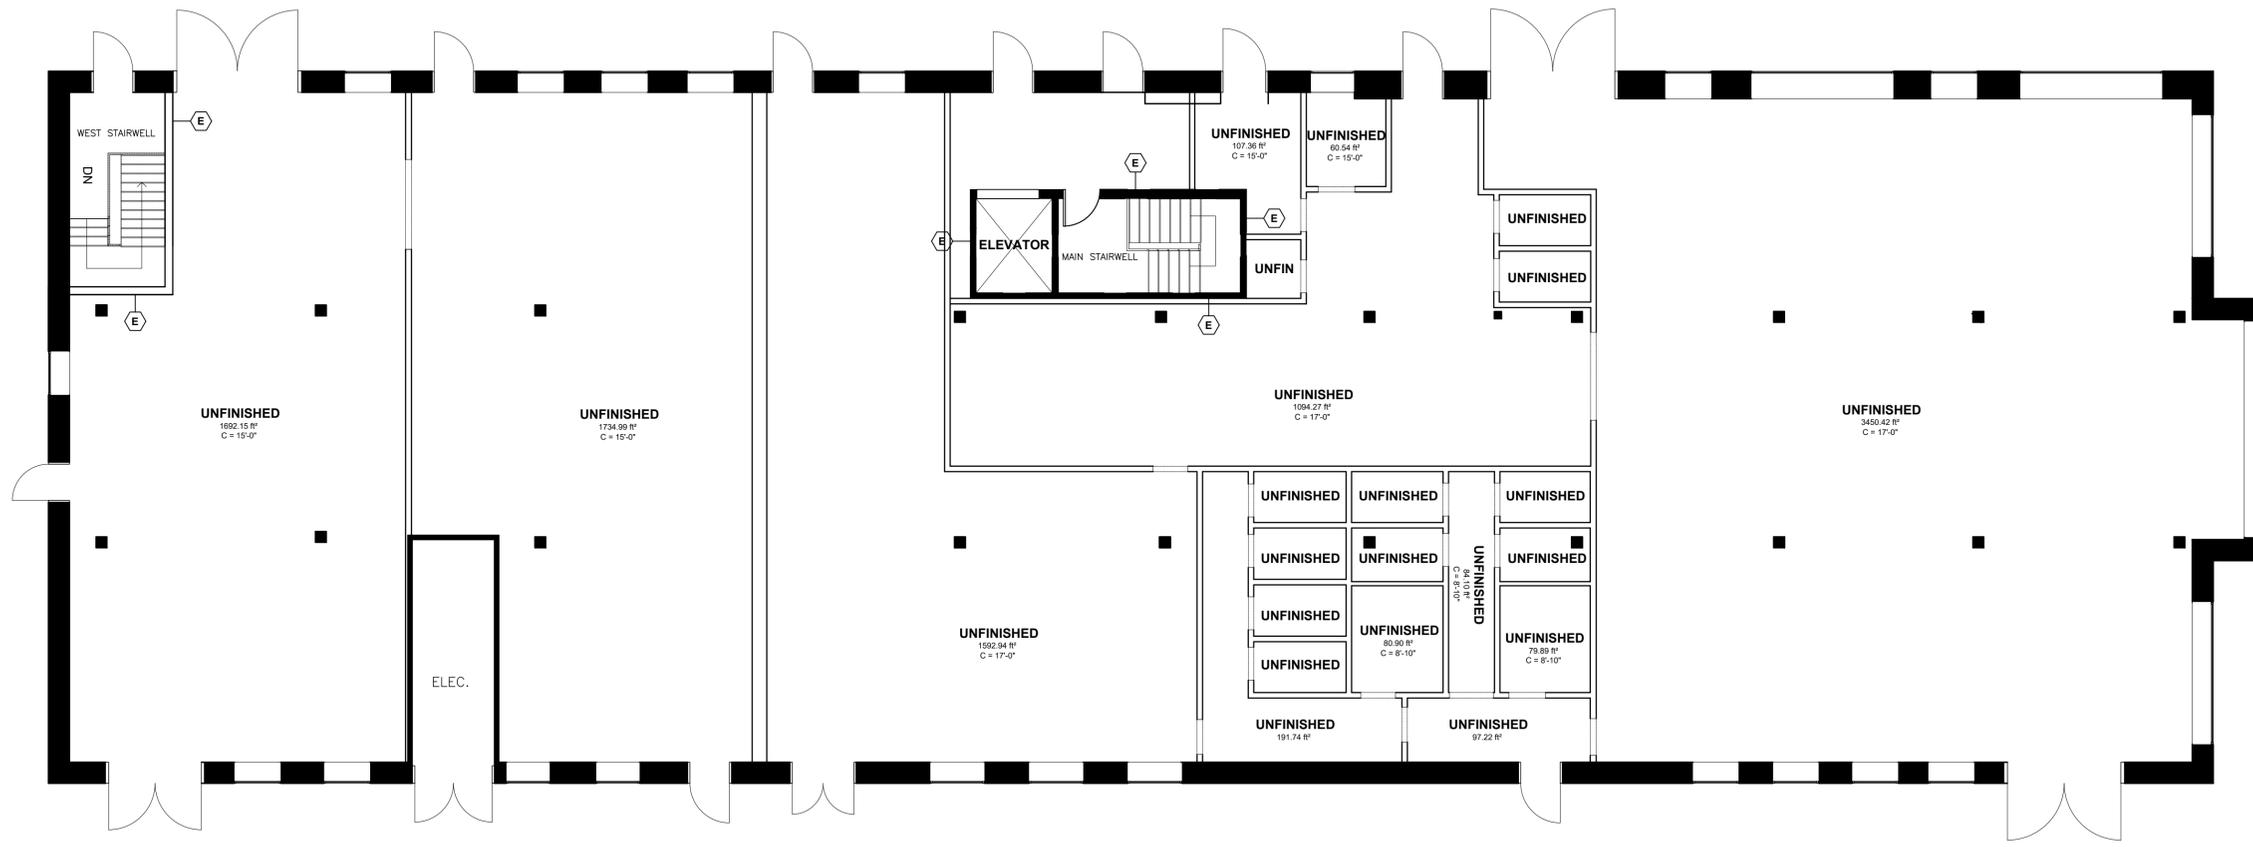

01 EXISTING GROUND FLOOR PLAN  
 ID2-01 SCALE 1:100

KEY PLAN

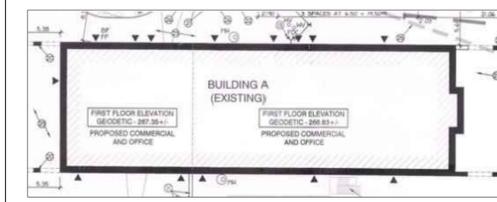

NO.	DATE	APVD	REVISION
3.			
2.			
1.			

SITE ADDRESS:  
 58 GRAND AVE S.  
 BUILDING A  
 CAMBRIDGE, ONTARIO  
 CAMBRIDGE, ONTARIO

PROJECT NAME:  
**ASSIGNMENT 1:  
 INTERIM DRAWING SET**

DATE: MARCH-2025 DRAWN BY: SAMEERA AMODWALA, SAMMY HEIPEL


SCALE: AS SHOWN DUE DATE: 30-MARCH 2025 PROJECT NO. 03-2025

DWG. TITLE: EXISTING GROUND FLOOR PLAN DWG. NO. ID2-01



# KALEIDOSCOPE

WOMEN'S CENTRE FOR THE ARTS

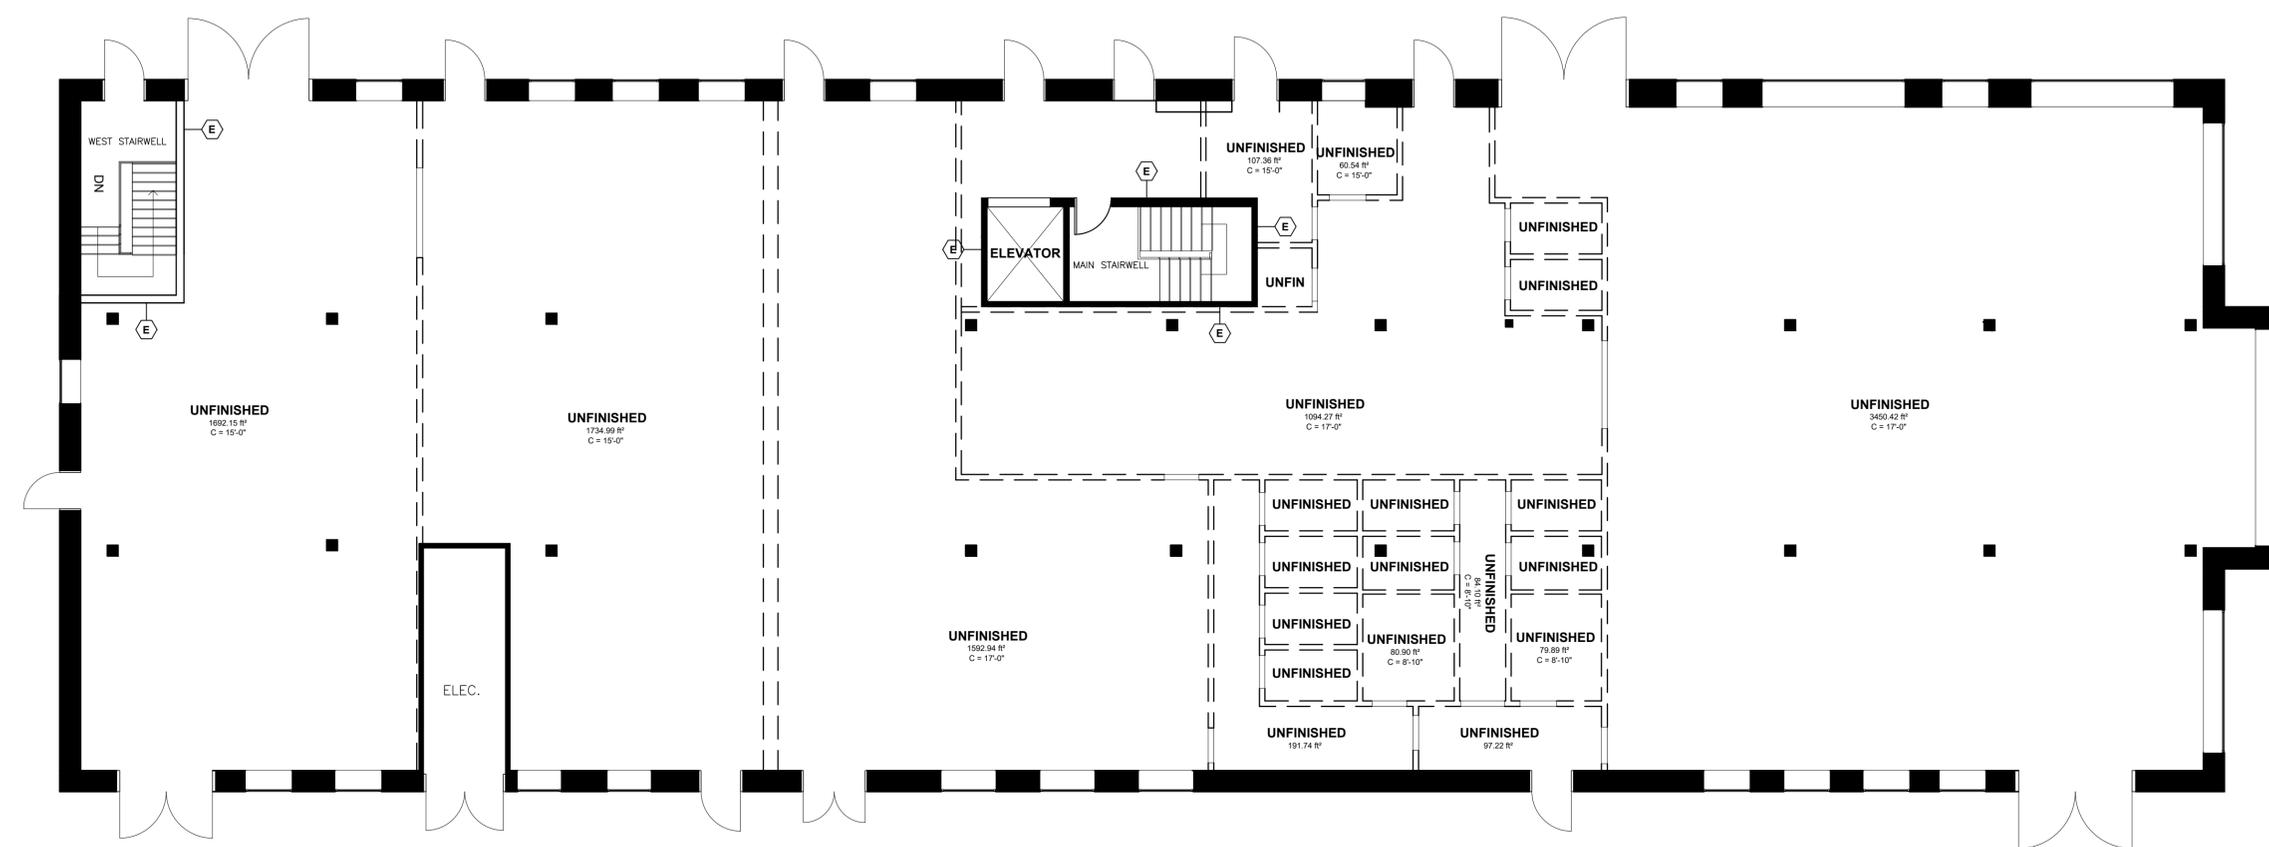

01 DEMOLITION GROUND FLOOR PLAN  
ID2-02 SCALE 1:100


**DEMOLITION LEGEND:**

- REMOVE & DISPOSE OF EXISTING PARTITIONS
- REMOVE DOOR AND FRAME. DOOR HARDWARE TO BE RETURNED TO YORK U. TAG CYLINDERS WITH CORRESPONDING ROOM NUMBERS
- EXISTING WALLS TO REMAIN

**DEMOLITION NOTES:**

SEE ID1-01, GENERAL INFORMATION FOR ALL DEMOLITION NOTES

KEY PLAN

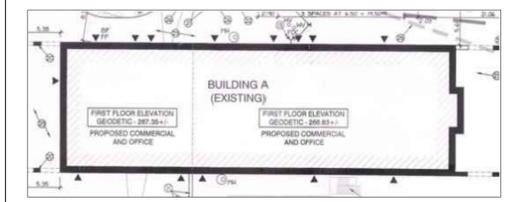

NO.	DATE	APVD	REVISION
3.			
2.			
1.			


SITE ADDRESS:  
58 GRAND AVE S.  
BUILDING A  
CAMBRIDGE, ONTARIO  
CAMBRIDGE, ONTARIO

PROJECT NAME:  
**ASSIGNMENT 1:  
INTERIM DRAWING SET**

DATE: MARCH-2025	DRAWN BY: SAMEERA AMODWALA, SAMMY HEIPEL
---------------------	---


SCALE: AS SHOWN	DUE DATE: 30-MARCH 2025	PROJECT NO. 03-2025
--------------------	----------------------------	------------------------

DWG. TITLE: DEMOLITION GROUND FLOOR PLAN	DWG. NO. ID2-02
---	--------------------

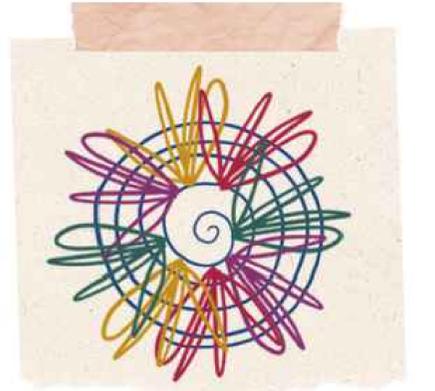


# KALEIDOSCOPE


WOMEN'S CENTRE FOR THE ARTS

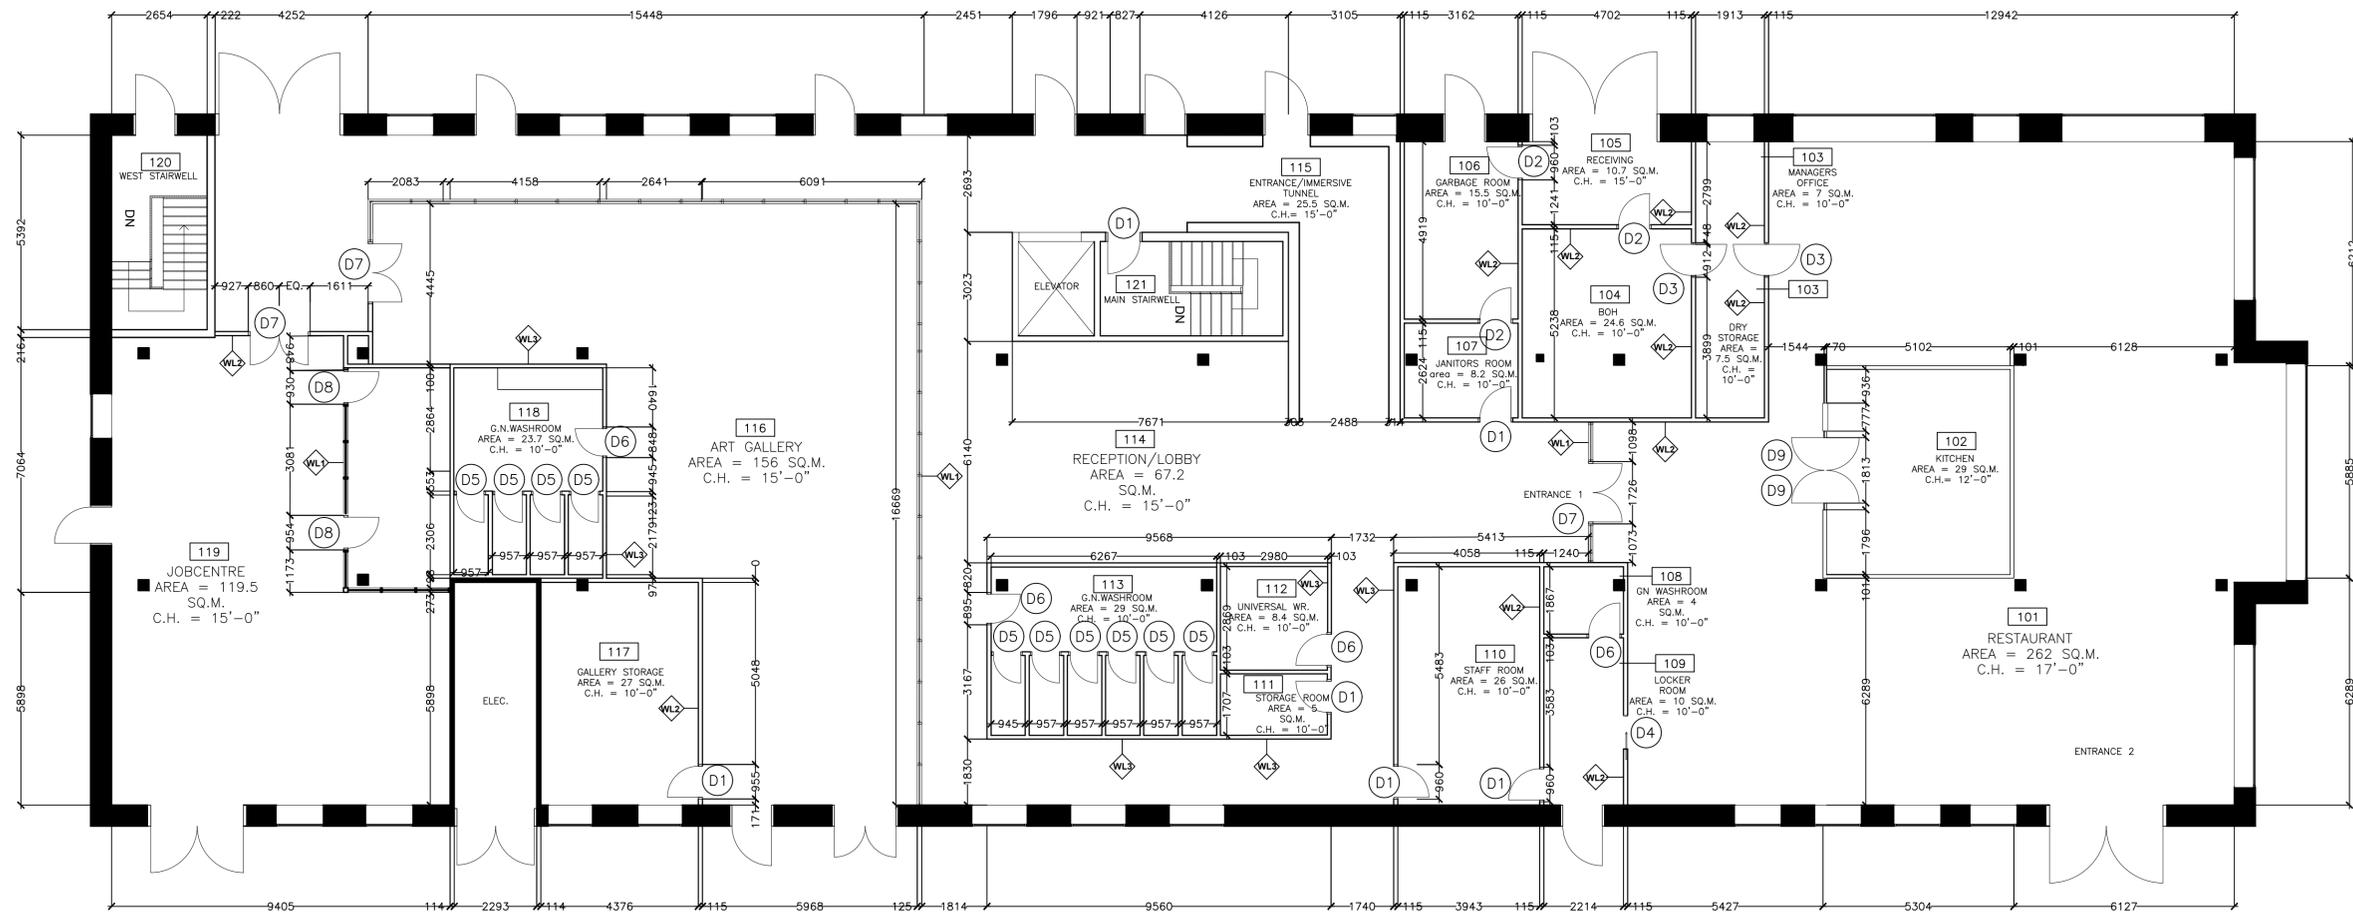

01 PARTITION GROUND FLOOR PLAN  
ID2-03 SCALE 1:100

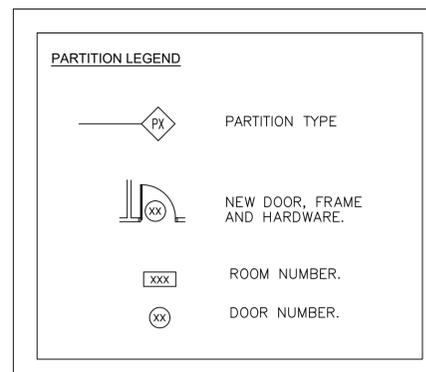

KEY PLAN

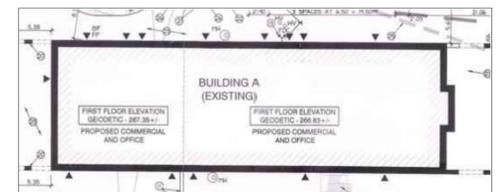

NO.	DATE	APVD	REVISION
3.			
2.			
1.			

SITE ADDRESS:  
58 GRAND AVE S.  
BUILDING A  
CAMBRIDGE, ONTARIO  
CAMBRIDGE, ONTARIO

PROJECT NAME:  
**ASSIGNMENT 1:  
INTERIM DRAWING SET**

DATE: MARCH-2025 DRAWN BY: SAMEERA AMODWALA, SAMMY HEIPEL


SCALE: AS SHOWN DUE DATE: 30-MARCH 2025 PROJECT NO. 03-2025

DWG. TITLE: PARTITION GROUND FLOOR PLAN DWG. NO. ID2-03




# KALEIDOSCOPE

WOMEN'S CENTRE FOR THE ARTS

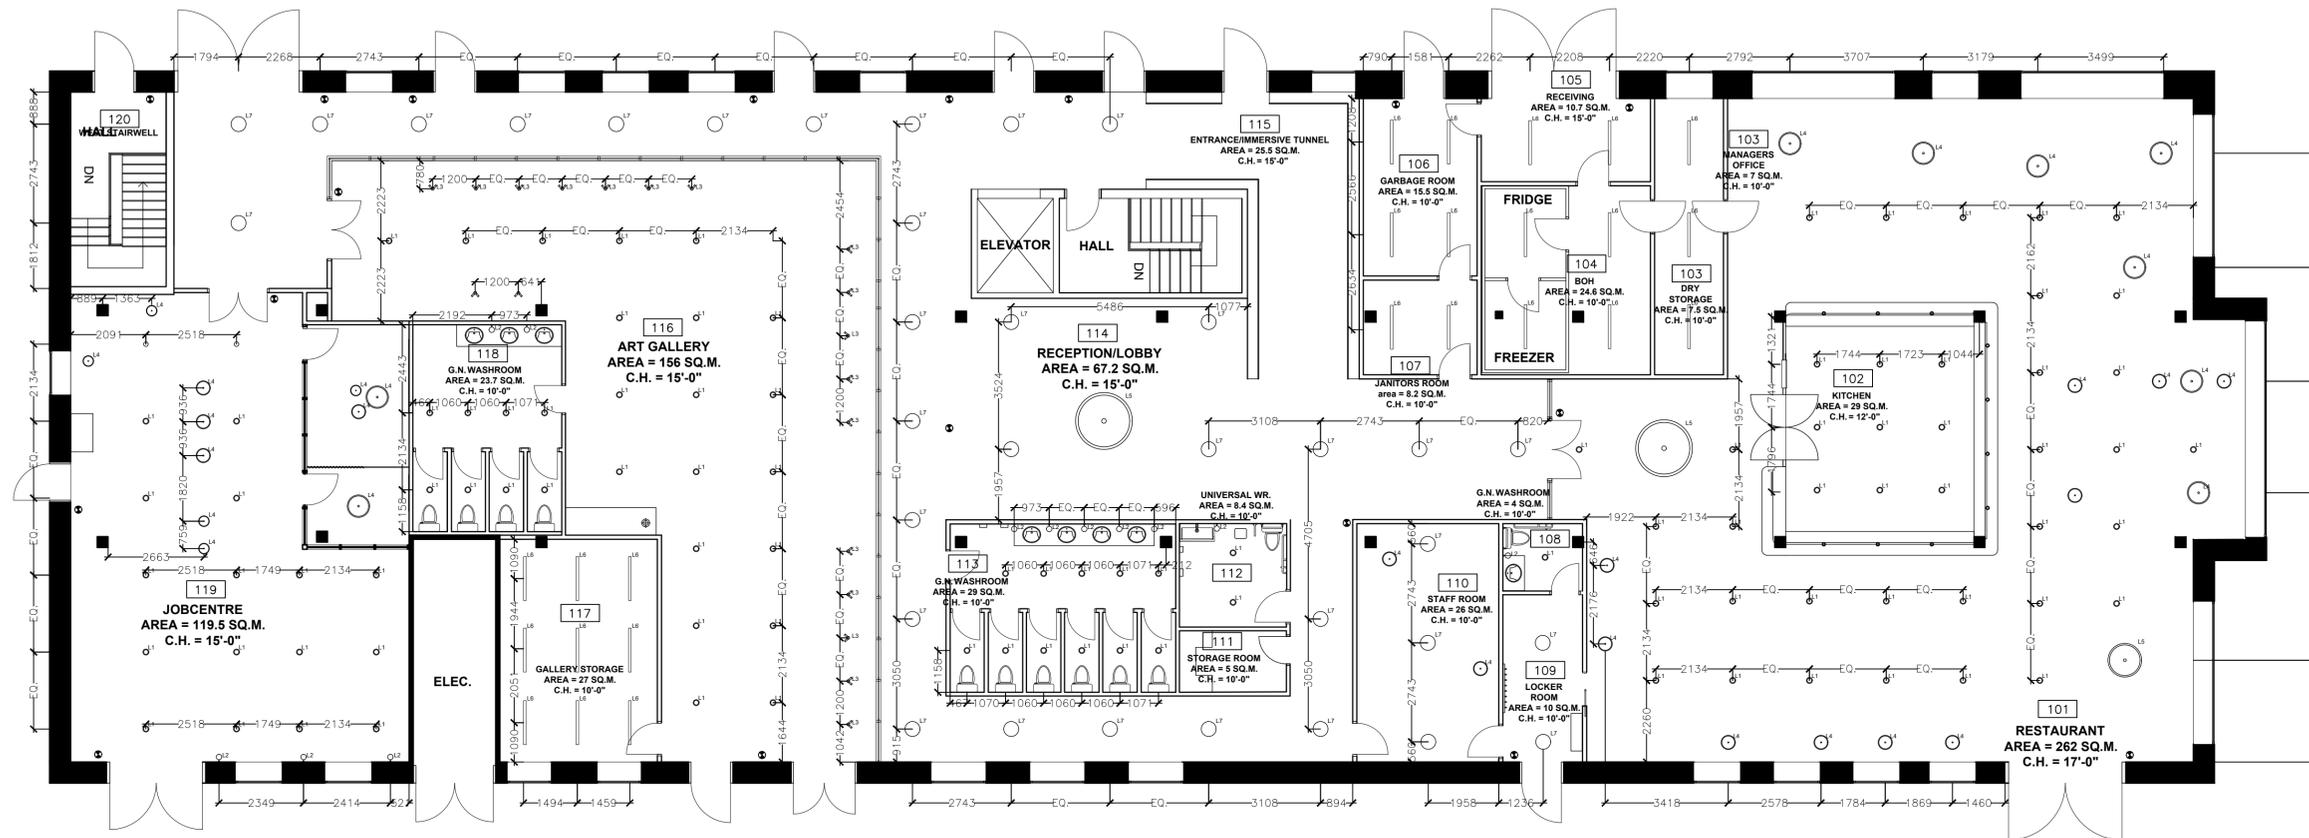

01 RCP GROUND FLOOR PLAN  
ID2-04 SCALE 1:100

KEY PLAN

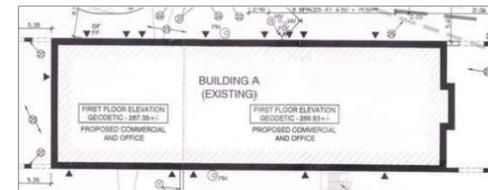

**REFLECTED CEILING PLAN LEGEND:**

- L1 CORELINE SLIM DOWNLIGHT, D 155MM, PHILIPS
- L2 TIFFANY STYLE WALL SCONES, VARIOUS TYPES & DIMENSIONS.
- L3 TIM DOUBLE, RACE MAGNETIC TRACK SYSTEM, 35MM X 80MM, EUROLITE
- L4 ASSORTED PENDANTS FIXTURES, VARIOUS TYPES & DIMENSIONS
- L5 ASSORTED FEATURE PENDANT FIXTURES, VARIOUS TYPES & DIMENSIONS.
- L6 EUROPA LED FLUSH MOUNT WITH REMOTE, 1219 MM X 304 MM, ARTIKA
- L7 EUROPA LED FLUSH MOUNT WITH REMOTE, 1219 MM X 304 MM, ARTIKA
- EXIT SIGN

**REFLECTED CEILING PLAN NOTES:**


- 1) MECHANICAL ENGINEER TO PROVIDE NEW SPRINKLER PLAN
- 2) ELECTRICAL ENGINEER TO CONFIRM ALL LIFE SAFETY SYSTEM LOCATIONS
- 3) ALL WALL SCONES TO BE PROCURED AND SUPPLIED BY DESIGNERS. GC TO COMPLETE INSTALLATION.
- 4) ALL WALL SCONCE HEIGHTS TO BE VERIFIED BY THE DESIGNER IN COORDINATION WITH ELEVATIONS.
- 5) ALL LIGHT FIXTURE TO BE INSTALLED FROM CENTRE LINE OF LIGHT FIXTURE.
- 6) ALL PENDANT FIXTURES TO BE PROCURED AND SUPPLIED BY DESIGNER. GC TO COMPLETE INSTALLATION.

NO.	DATE	APVD	REVISION
3.			
2.			
1.			

SITE ADDRESS:  
58 GRAND AVE. S.  
BUILDING #4  
CAMBRIDGE, ONTARIO  
CAMBRIDGE, ONTARIO


PROJECT NAME:  
**ASSIGNMENT 1:  
INTERIM DRAWING SET**

DATE: MARCH-2025	DRAWN BY: SAMEERA AMODWALA, SAMMY HEIPEL	DUE DATE: 30-MARCH 2025	PROJECT NO. 03-2025
SCALE: AS SHOWN	DWG. TITLE: RCP GROUND FLOOR PLAN		DWG. NO. ID2-04

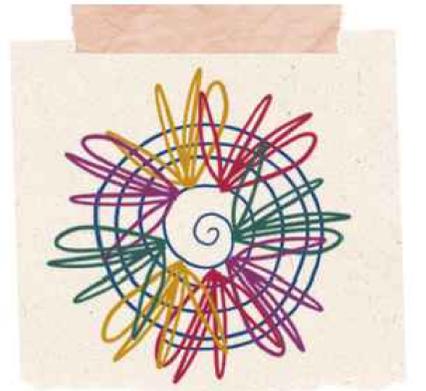


# KALEIDOSCOPE

WOMEN'S CENTRE FOR THE ARTS

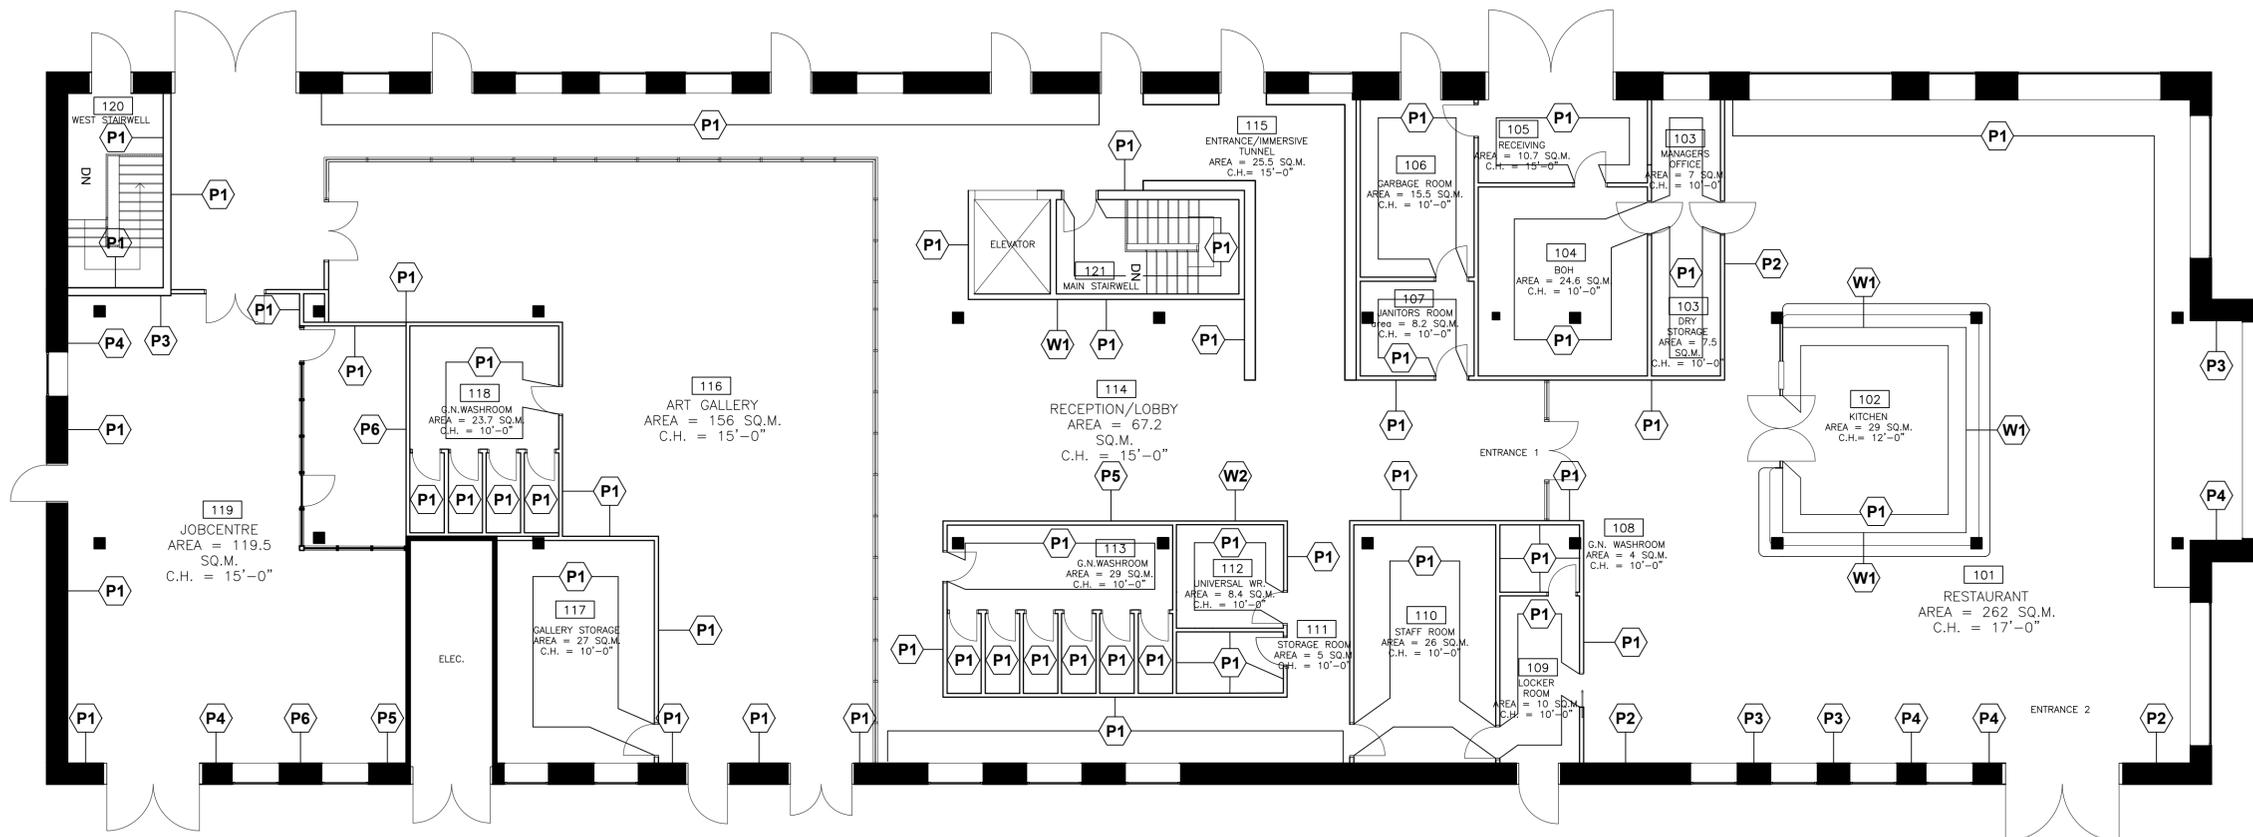

01 WALL FINISHES GROUND FLOOR PLAN  
ID2-05 SCALE 1:100

FINISH LEGEND		WALL FINISH NOTES:	
<b>P1</b> PAINT: MAIN COLOUR 'BENJAMIN MOORE' OC-45 SWISS COFFEE	<b>P6</b> PAINT: ACCENT COLOUR #5 'BENJAMIN MOORE' 2054-20 BEAU GREEN	1) EXISTING AREAS TO BE PROTECTED DURING WALL FINISH APPLICATION, AND CLEANED AS REQUIRED AFTER COMPLETION	4) ALL FINISH MATERIALS TO BE ORDERED AND INSTALLED AS SPECIFIED IN THE FINISH SCHEDULE AND MANUFACTURER'S SPECIFICATIONS
<b>P2</b> PAINT: ACCENT COLOUR #1 'BENJAMIN MOORE' 2047-10 FOREST GREEN	<b>W1</b> MARBLE STONE VENEER SURFACE SHOP® 50.8 mm thick NATURAL ROUGH TEXTURED, IN 'BRIGHT WHITE'	2) EXAMINE ALL AREAS OF CONSTRUCTION AFTER COMPLETION OF WALL FINISHES BY ALL TRADES. APPROVE ALL NECESSARY TOUCH UP PAINTING OR PATCHING UPON COMPLETION, AND REMOVE ALL PAINT OR MORTAR FROM THE STONE WALL FINISH WHERE IT SPILLED, SPLASHED, OR SPATTERED ON ALL SURFACES	5) ALL WALLS TO BE PAINTED SHOULD BE PREPPED, CLEANED, AND PRIMED BY CONTRACTOR WITH BENJAMIN MOORE FRESH START ALL PURPOSE PRIMER BEFORE PAINTING.
<b>P3</b> PAINT: ACCENT COLOUR #2 'BENJAMIN MOORE' 203 FIELDS OF GOLD	<b>W2</b> WALL TILE DAL TILE, 9.5 MM THICK MATTE, COMPOSITION COLLECTION IN 'GESSO MATTE'	3) INSTALL STONE VENEER WHERE DESIGNATED PER THE MANUFACTURERS INSTRUCTIONS. ALL WORK WHICH IS NOT JUDGED TO BE TOP QUALITY BY ARCHITECT/DESIGNER WILL NOT BE ACCEPTED	6) ALL WASHROOMS, JANITORS CLOSET, GARBAGE ROOM, BOH, RECEIVING ROOM, & RESTAURANT KITCHEN TO BE IN SEMI-GLOSS FINISH. ALL OTHERS TO BE IN EGGSHELL FINISH.
<b>P4</b> PAINT: ACCENT COLOUR #3 'BENJAMIN MOORE' 2170-10 FIREBALL ORANGE	<b>B1</b> WALL BASEBOARD MOULDING - RELIABILT® COLONIAL UNFINISHED WOOD PINE '620', 108 MM, 14.30 MM THICK		7) WALL BASEBOARD MOULDING - RELIABILT® COLONIAL UNFINISHED WOOD PINE '620', 108 MM, 14.30 MM THICK
<b>P5</b> PAINT: ACCENT COLOUR #4 'BENJAMIN MOORE' 2075-10 DARK BURGUNDY			A) CONTRACTOR TO STAIN ALL BASEBOARDS TO MATCH F1 SOLID BAMBOO FLOORING THROUGHOUT B) CONTRACTOR TO APPLY BASEBOARDS TO ALL WALLS SHOWN EXCEPT GLASS WALLS

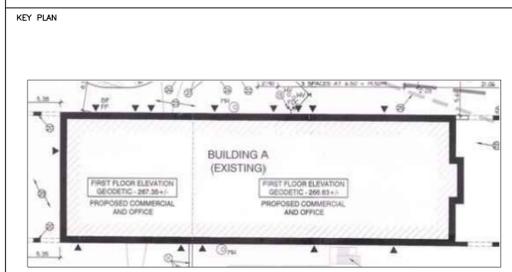

NO.	DATE	APVD	REVISION
3.			
2.			
1.			


SITE ADDRESS:  
58 GRAND AVE S.  
BUILDING #4  
CAMBRIDGE, ONTARIO  
CAMBRIDGE, ONTARIO

PROJECT NAME:  
**ASSIGNMENT 1:  
INTERIM DRAWING SET**

DATE: MARCH-2025	DRAWN BY: SAMEERA AMODWALA, SAMMY HEIPEL
SCALE: AS SHOWN	DUE DATE: 30-MARCH 2025
	PROJECT NO. 03-2025


DWG. TITLE:  
WALL FINISHES  
GROUND FLOOR PLAN

DWG. NO.  
ID2-05

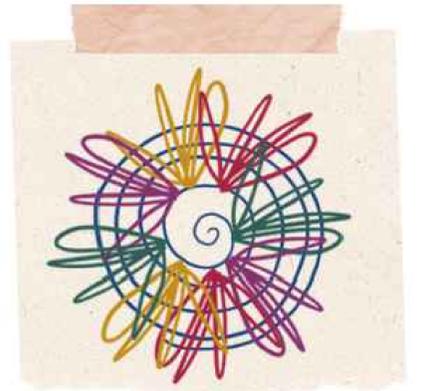


# KALEIDOSCOPE

WOMEN'S CENTRE FOR THE ARTS

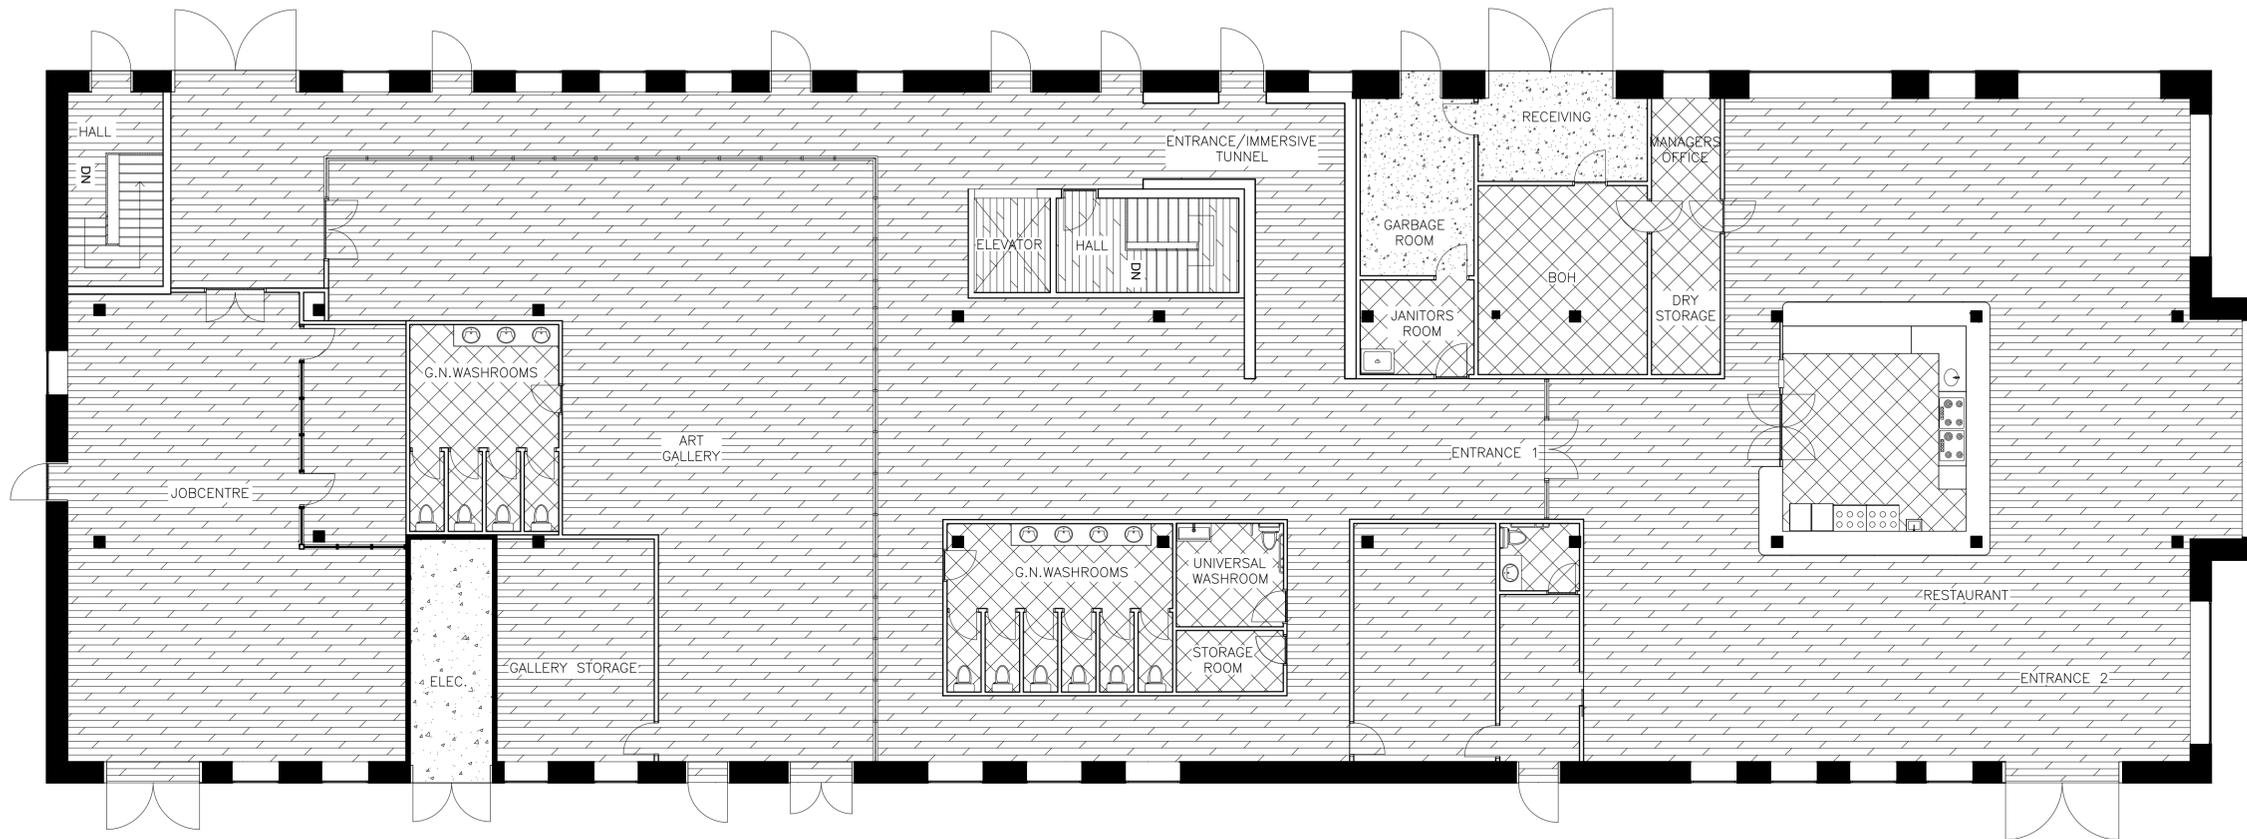

01 FLOOR FINISHES GROUND FLOOR PLAN  
ID2-06 SCALE 1:100

KEY PLAN

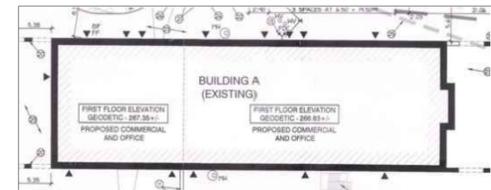

NO.	DATE	APVD	REVISION
3.			
2.			
1.			

SITE ADDRESS:  
58 GRAND AVE S.  
BUILDING A  
CAMBRIDGE, ONTARIO  
CAMBRIDGE, ONTARIO

PROJECT NAME:  
**ASSIGNMENT 1:  
INTERIM DRAWING SET**

DATE: MARCH-2025	DRAWN BY: SAMEERA AMODWALA, SAMMY HEIPEL
SCALE: AS SHOWN	DUE DATE: 30-MARCH 2025
DWG. TITLE: FLOOR FINISHES GROUND FLOOR PLAN	PROJECT NO. 03-2025 DWG. NO. ID2-06


**FINISH LEGEND**

- |  |   |
|--|---|
| <b>(P1)</b> PAINT: MAIN COLOUR<br>'BENJAMIN MOORE'<br>OC-45 SWISS COFFEE           | <b>(P6)</b> PAINT: ACCENT COLOUR #5<br>'BENJAMIN MOORE'<br>2054-20 BEAU GREEN   |
| <b>(P2)</b> PAINT: ACCENT COLOUR #1<br>'BENJAMIN MOORE'<br>2047-10 FOREST GREEN    | <b>(W1)</b> MARBLE STONE VENEER<br>SURFACE SHOP® 50.8 mm thick<br>NATURAL ROUGH TEXTURED,<br>IN 'BRIGHT WHITE'        |
| <b>(P3)</b> PAINT: ACCENT COLOUR #2<br>'BENJAMIN MOORE'<br>203 FIELDS OF GOLD      | <b>(W2)</b> WALL TILE<br>DAL TILE, 9.5 MM THICK<br>MATTE, COMPOSITION<br>COLLECTION IN 'GESSO MATTE'                  |
| <b>(P4)</b> PAINT: ACCENT COLOUR #3<br>'BENJAMIN MOORE'<br>2170-10 FIREBALL ORANGE | <b>(B1)</b> WALL BASEBOARD MOULDING<br>- RELIABILT® COLONIAL<br>UNFINISHED WOOD PINE '620',<br>108 MM, 14.30 MM THICK |
| <b>(P5)</b> PAINT: ACCENT COLOUR #4<br>'BENJAMIN MOORE'<br>2075-10 DARK BURGUNDY   |   |

**WALL FINISH NOTES:**



- EXISTING AREAS TO BE PROTECTED DURING WALL FINISH APPLICATION, AND CLEANED AS REQUIRED AFTER COMPLETION
- EXAMINE ALL AREAS OF CONSTRUCTION AFTER COMPLETION OF WALL FINISHES BY ALL TRADES. APPROVE ALL NECESSARY TOUCH UP PAINTING OR PATCHING UPON COMPLETION, AND REMOVE ALL PAINT OR MORTAR FROM THE STONE WALL FINISH WHERE IT SPILLED, SPLASHED, OR SPATTERED ON ALL SURFACES
- INSTALL STONE VENEER WHERE DESIGNATED PER THE MANUFACTURERS INSTRUCTIONS. ALL WORK WHICH IS NOT JUDGED TO BE TOP QUALITY BY ARCHITECT/DESIGNER WILL NOT BE ACCEPTED
- ALL FINISH MATERIALS TO BE ORDERED AND INSTALLED AS SPECIFIED IN THE FINISH SCHEDULE AND MANUFACTURER'S SPECIFICATIONS
- ALL WALLS TO BE PAINTED SHOULD BE PREPPED, CLEANED, AND PRIMED BY CONTRACTOR WITH BENJAMIN MOORE FRESH START ALL PURPOSE PRIMER BEFORE PAINTING.
- ALL WASHROOMS, JANITORS CLOSET, GARBAGE ROOM, BOH, RECEIVING ROOM, & RESTAURANT KITCHEN TO BE IN SEMI-GLOSS FINISH, ALL OTHERS TO BE IN EGGSHELL FINISH.
- WALL BASEBOARD MOULDING - RELIABILT® COLONIAL UNFINISHED WOOD PINE '620', 108 MM, 14.30 MM THICK

- CONTRACTOR TO STAIN ALL BASEBOARDS TO MATCH F1 SOLID BAMBOO FLOORING THROUGHOUT
- CONTRACTOR TO APPLY BASEBOARDS TO ALL WALLS SHOWN EXCEPT GLASS WALLS

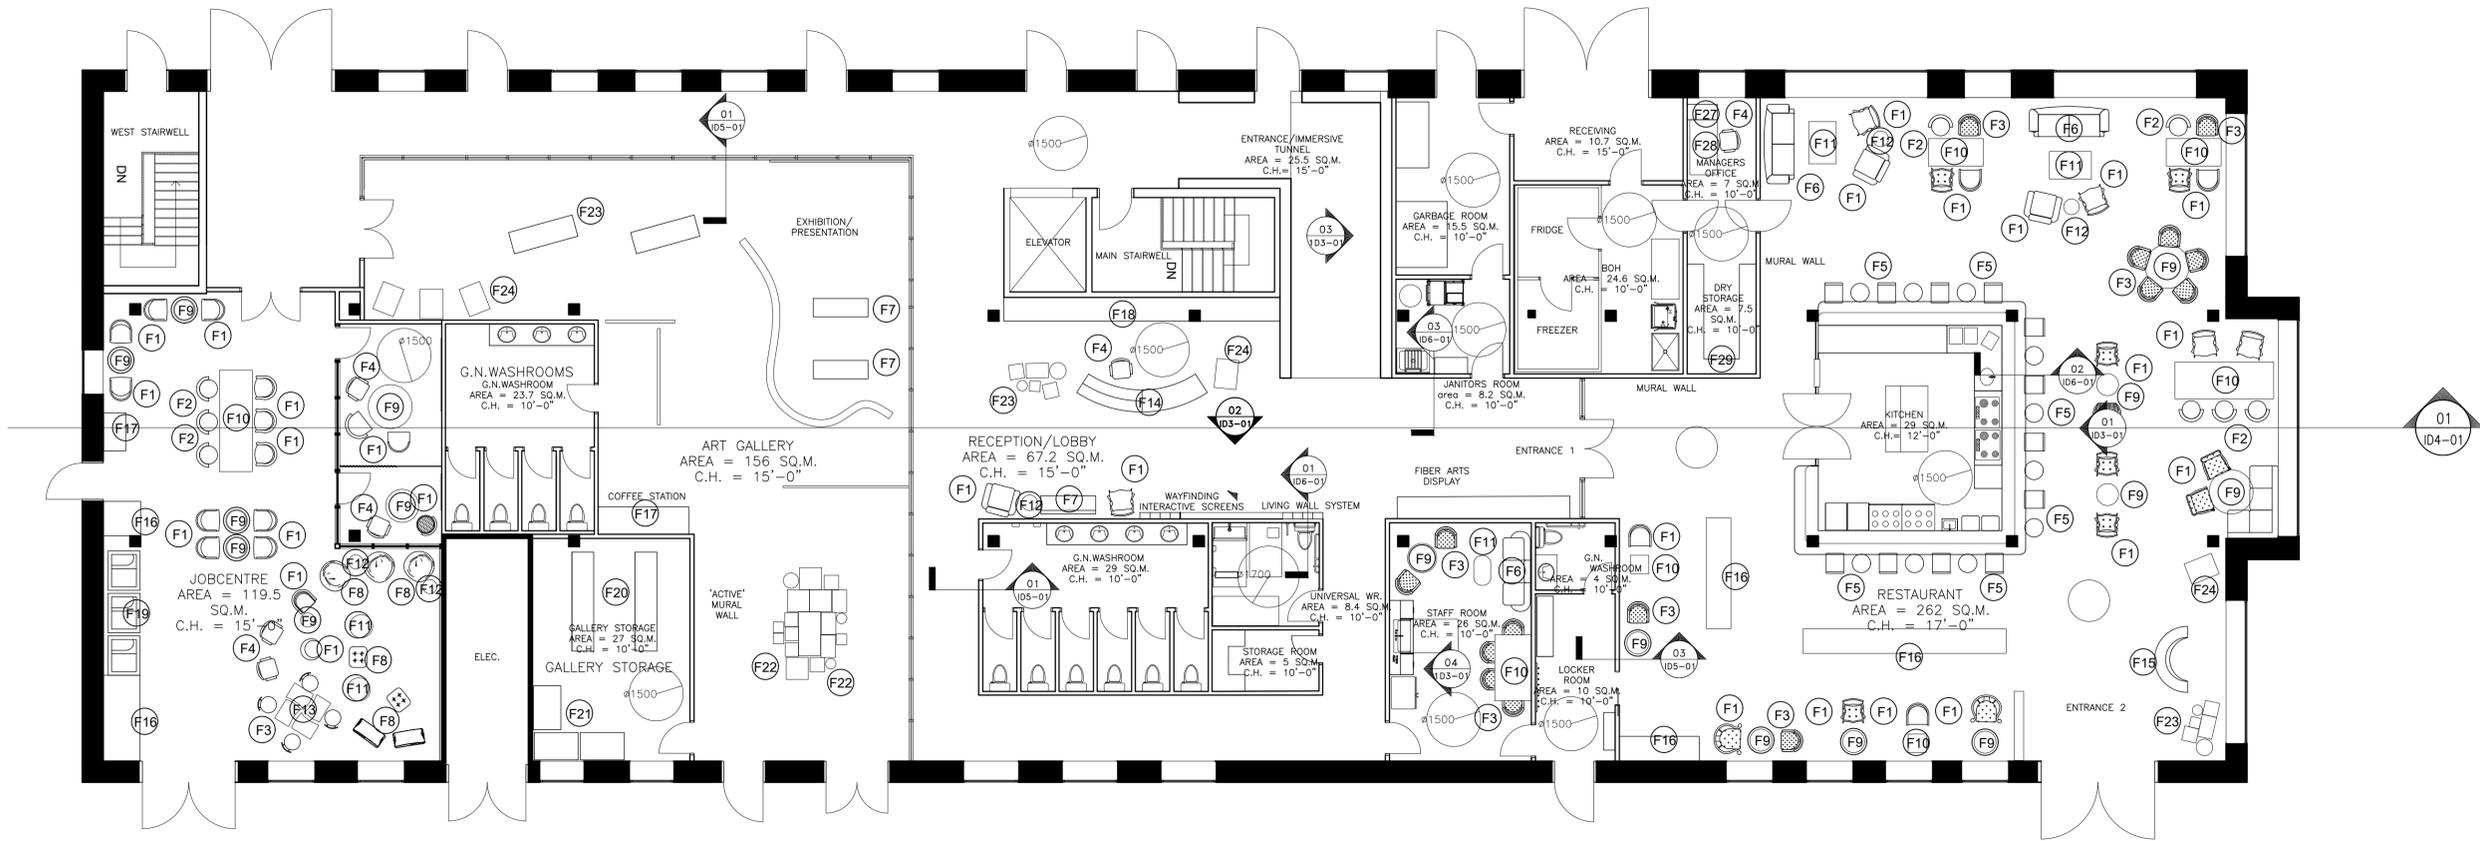

01 FURNITURE GROUND FLOOR PLAN  
ID2-07 SCALE 1:100

IMAGE	ITEM	TAG	MANU.	FINISH	CATALOG	QTY.	COMMENTS
	ANTIQUE ARM CHAIR	F1	N/A	WOOD / FABRIC	N/A	37	FURNITURE TO BE SOURCED SECOND HAND BY DESIGNER
	STOOL DINING CHAIR	F2	N/A	VELVET	N/A	8	FURNITURE TO BE SOURCED SECOND HAND BY DESIGNER
	VINTAGE DINING CHAIR	F3	N/A	RATTEN / FABRIC	N/A	15	FURNITURE TO BE SOURCED SECOND HAND BY DESIGNER
	OFFICE CHAIR	F4	N/A	FABRIC / METAL	N/A	6	FURNITURE TO BE SOURCED SECOND HAND BY DESIGNER
	VINTAGE BAR STOOL	F5	N/A	WOOD / FABRIC	N/A	22	FURNITURE TO BE SOURCED SECOND HAND BY DESIGNER
	VINTAGE LOVE SEAT SOFA	F6	N/A	WOOD / FABRIC	N/A	3	FURNITURE TO BE SOURCED SECOND HAND BY DESIGNER
	WOODEN BENCH	F7	N/A	WOOD	N/A	3	FURNITURE TO BE SOURCED SECOND HAND BY DESIGNER
	BEAN BAG/SAC	F8	N/A	FABRIC	N/A	7	FURNITURE TO BE SOURCED SECOND HAND BY DESIGNER
	ROUND TABLE	F9	N/A	WOOD	N/A	15	FURNITURE TO BE SOURCED SECOND HAND BY DESIGNER. COMES IN VARIOUS SIZES
	TABLE	F10	N/A	WOOD	N/A	8	FURNITURE TO BE SOURCED SECOND HAND BY DESIGNER. COMES IN VARIOUS SIZES
	COFFEE TABLE	F11	N/A	WOOD	N/A	5	FURNITURE TO BE SOURCED SECOND HAND BY DESIGNER
	SIDE TABLE	F12	N/A	WOOD	N/A	6	FURNITURE TO BE SOURCED SECOND HAND BY DESIGNER. COMES IN VARIOUS SIZES
	DESK(S)	F13	N/A	WOOD / METAL	N/A	1	FURNITURE TO BE SOURCED SECOND HAND BY DESIGNER
	RECEPTION DESK	F14	N/A	N/A	N/A	1	FURNITURE TO BE SOURCED SECOND HAND BY DESIGNER
	HOST STAND	F15	N/A	WOOD	N/A	1	FURNITURE TO BE SOURCED SECOND HAND BY DESIGNER
	BOOKSHELF	F16	N/A	WOOD	N/A	5	FURNITURE TO BE SOURCED SECOND HAND BY DESIGNER
	BUFFET	F17	N/A	WOOD	N/A	2	FURNITURE TO BE SOURCED SECOND HAND BY DESIGNER
	SHORT BUFFET STORAGE UNIT	F18	N/A	WOOD	N/A	1	FURNITURE TO BE SOURCED SECOND HAND BY DESIGNER
	INBOX PERSONAL SOUND BOOTH	F19	INBOX BOOTHS	N/A	TUESDAY FLAT	3	
	ARTWORK STORAGE UNIT	F20	N/A	WOOD	N/A	2	FURNITURE TO BE SOURCED SECOND HAND BY DESIGNER
	ARTWORK STORAGE UNIT	F21	N/A	WOOD	N/A	3	FURNITURE TO BE SOURCED SECOND HAND BY DESIGNER
	ARTWORK PEDESTALS	F22	N/A	WOOD & STONE	N/A	31	FURNITURE TO BE SOURCED SECOND HAND BY DESIGNER. COMES IN VARIOUS SIZES AND MATERIALS
	ARTWORK DISPLAY	F23	N/A	PAPER / GARTON	N/A	2	FURNITURE TO BE SOURCED SECOND HAND BY DESIGNER
	ART ISLES	F24	N/A	WOOD	N/A	5	FURNITURE TO BE SOURCED SECOND HAND BY DESIGNER
	SHOE STORAGE	F25	N/A	WOOD	N/A	1	FURNITURE TO BE SOURCED SECOND HAND BY DESIGNER
	LOCKER STORAGE	F26	N/A	WOOD & COPPER	N/A	1	FURNITURE TO BE SOURCED SECOND HAND BY DESIGNER
	DESK STORAGE	F27	N/A	WOOD	N/A	1	FURNITURE TO BE SOURCED SECOND HAND BY DESIGNER
	DESK	F28	N/A	WOOD	N/A	1	FURNITURE TO BE SOURCED SECOND HAND BY DESIGNER
	FOOD STORAGE SHELVES	F29	N/A	WOOD	N/A	3	FURNITURE TO BE SOURCED SECOND HAND BY DESIGNER

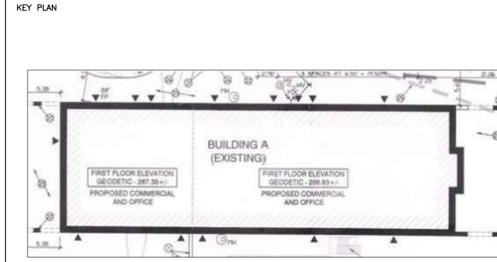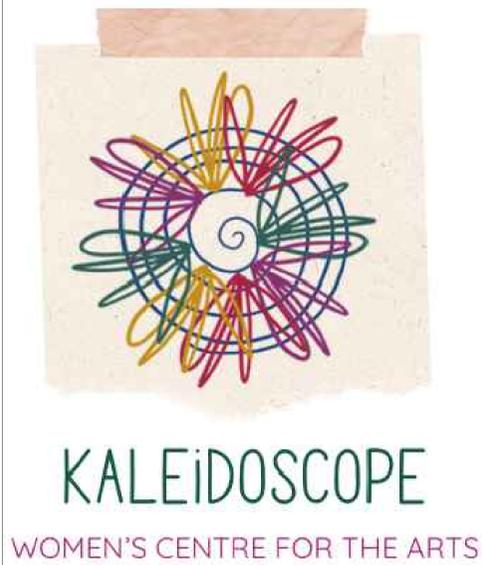

NO.	DATE	APVD	REVISION
3.			
2.			
1.			

SITE ADDRESS:  
58 GRAND AVE S.  
BUILDING A  
CAMBRIDGE, ONTARIO  
CAMBRIDGE, ONTARIO

PROJECT NAME:  
**ASSIGNMENT 1:  
INTERIM DRAWING SET**

DATE: MARCH-2025  
DRAWN BY: SAMEERA AMODWALA, SAMMY HEIPEL


SCALE: AS SHOWN  
DUE DATE: 30-MARCH 2025  
PROJECT NO. 03-2025

DWG. TITLE: FURNITURE GROUND FLOOR PLAN  
DWG. NO. ID2-07




# KALEIDOSCOPE

WOMEN'S CENTRE FOR THE ARTS

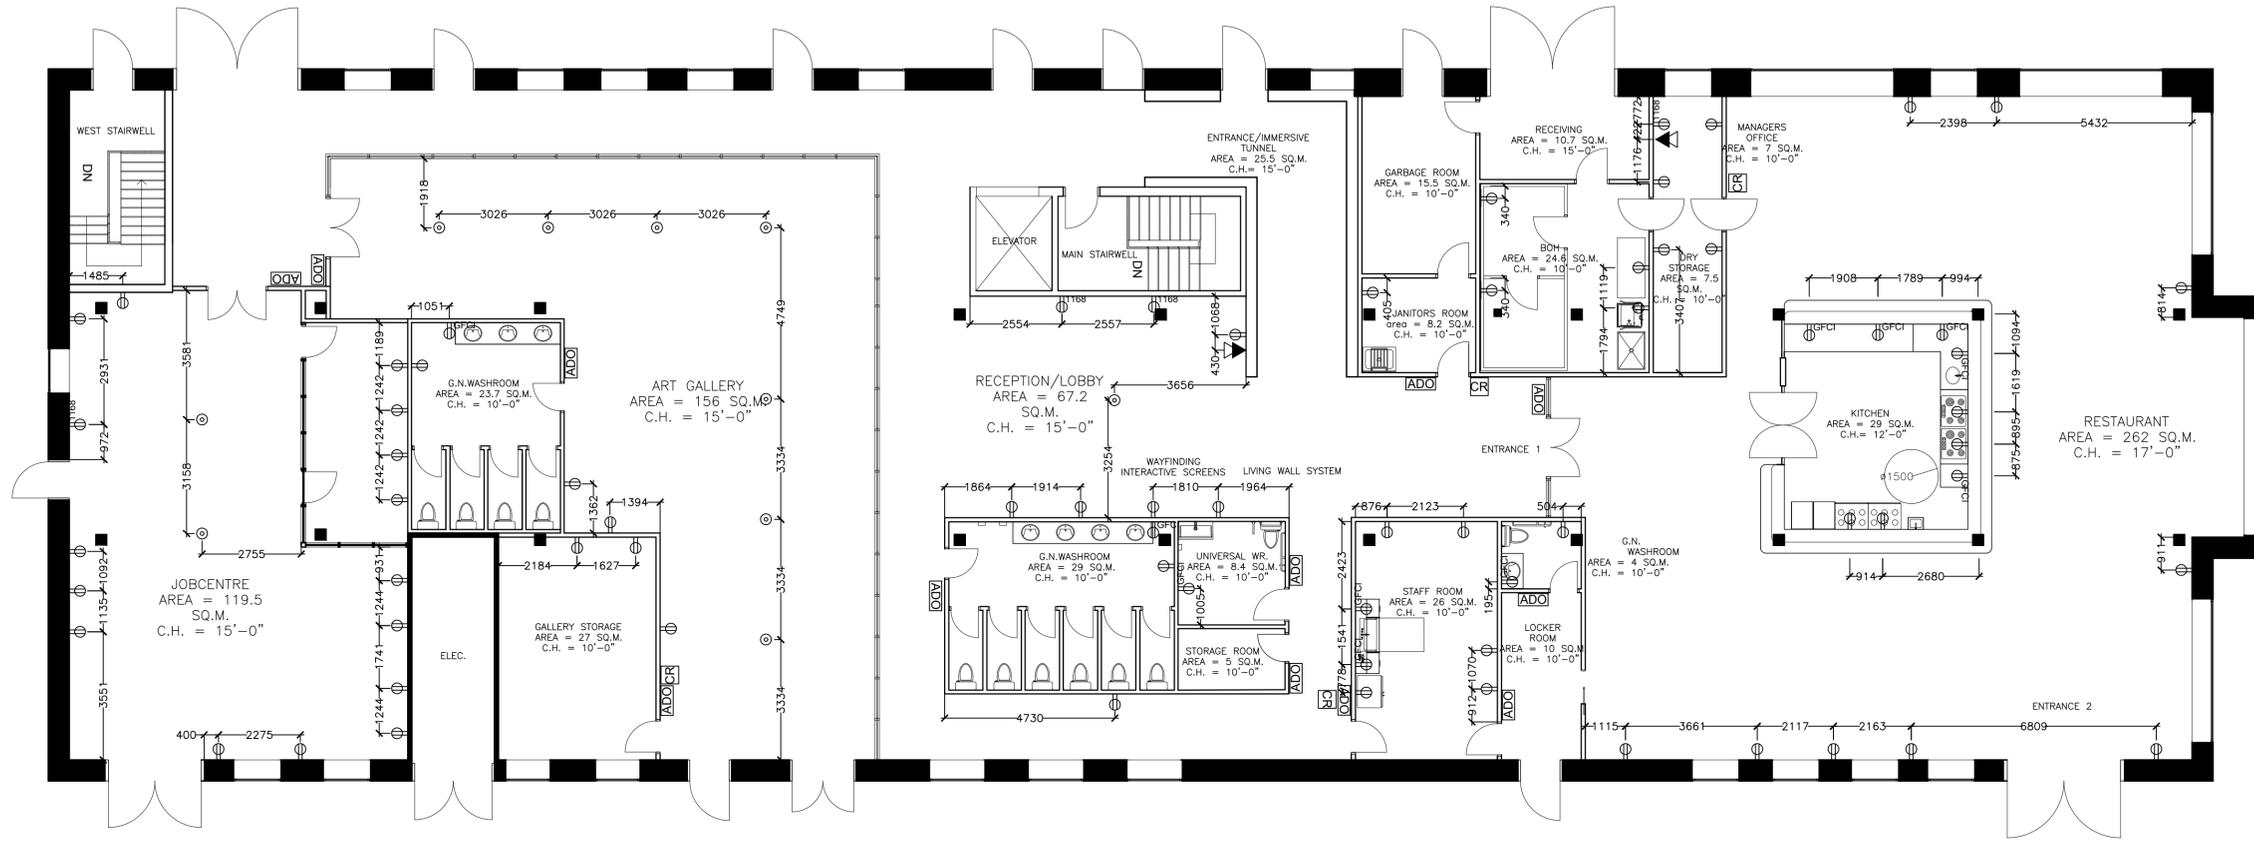

01 POWER & COMMUNICATION GROUND FLOOR PLAN  
ID2-08 SCALE 1:100

KEY PLAN

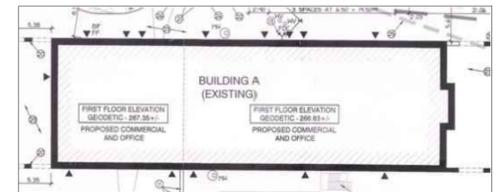


**POWER & COMMUNICATIONS PLAN LEGEND:**

- |  |   |  |   |
|--|---|--|---|
|  | DUPLEX ELECTRICAL RECEPTACLE MOUNTED @ 650 MM A.F.F FROM CENTER         |  | GFCI DUPLEX ELECTRICAL RECEPTACLE MOUNTED @ 1168.4 MM A.F.F FROM CENTER |
|  | DUPLEX ELECTRICAL RECEPTACLE MOUNTED @ 914.4 MM A.F.F FROM CENTER       |  | DUPLEX ELECTRICAL RECEPTACLE MOUNTED @ 914.4 MM A.F.F FROM CENTER       |
|  | DUPLEX ELECTRICAL RECEPTACLE MOUNTED @ 1168.4 MM A.F.F FROM CENTER      |  | DATA RECEPTACLE   |
|  | QUAD DUPLEX ELECTRICAL RECEPTACLE MOUNTED @ 650 MM A.F.F FROM CENTER    |  | VOICE / DATA RECEPTACLE   |
|  | QUAD DUPLEX ELECTRICAL RECEPTACLE MOUNTED @ 914.4 MM A.F.F FROM CENTER  |  | AUTO MOUNTED DOOR OPERATOR (ADO) - MOUNT 1397 MM A.F.F.                 |
|  | QUAD DUPLEX ELECTRICAL RECEPTACLE MOUNTED @ 1168.4 MM A.F.F FROM CENTER |  | CARD READER, SUPPLIED & INSTALLED BY CONTRACTOR                         |

**ELECTRICAL PLAN NOTES:**

- 1) PROVIDE ELECTRICAL ROUGH-IN FOR AUTOMATIC DOOR OPERATOR. CONNECT TO DEDICATED 120V, 15AMP CIRCUIT. PROVIDE WIRING FOR PUSH BUTTONS IN ADO, G.C. TO INSTALL ADO, E.C. TO PROVIDE FINAL CONNECTIONS. E.C. IS RESPONSIBLE TO ENSURE FINAL CONNECTIONS AND TO ENSURE PROPER INTERFACING WITH ADT CARD READER & ELECTRIC STRIKE. SEE DOOR HARDWARE SPEC TO ADO MODEL NUMBER
- 2) USE EXISTING CIRCUITS FROM DEMOLITION WHERE POSSIBLE
- 3) ALL WALL RECEPTACLES TO BE PLACED 650MM A.F.F. UNLESS OTHERWISE NOTED
- 4) NEW WALL RECEPTACLES TO BE SPEC GRADE, AND WHITE COVER PLATES.

- 5) P. LABEL WITH BREAKER & CIRCUIT NUMBER ON ALL EXISTING AND NEW OUTLETS AND SWITCHES WITHIN CONSTRUCTION AREA.
- 6) CONTRACTOR TO INSTALL CONDUIT, OUTLET BOX, AND PULL STRINGS FOR ALL VOICE/DATA RECEPTACLES, CABLES, JACKS, ADT, COVER PLATES AND FINAL CONNECTIONS BY YORK U.

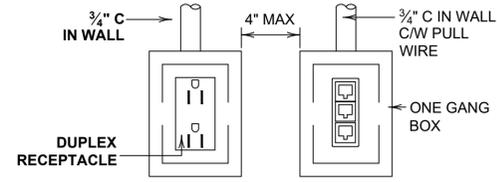

ELEVATION OF TYPICAL OUTLET  
SCALE : N.T.S.

NO.	DATE	APVD	REVISION
3.			
2.			
1.			


SITE ADDRESS:  
58 GRAND AVE S.  
BUILDING #4  
CAMBRIDGE, ONTARIO  
CAMBRIDGE, ONTARIO

PROJECT NAME:  
**ASSIGNMENT 1:  
INTERIM DRAWING SET**


DATE: MARCH-2025	DRAWN BY: SAMEERA AMODWALA, SAMMY HEIPEL	DUE DATE: 30-MARCH 2025	PROJECT NO. 03-2025
SCALE: AS SHOWN			

DWG. TITLE:  
**POWER & COMM GROUND  
FLOOR PLAN**

DWG. NO.  
**ID2-08**

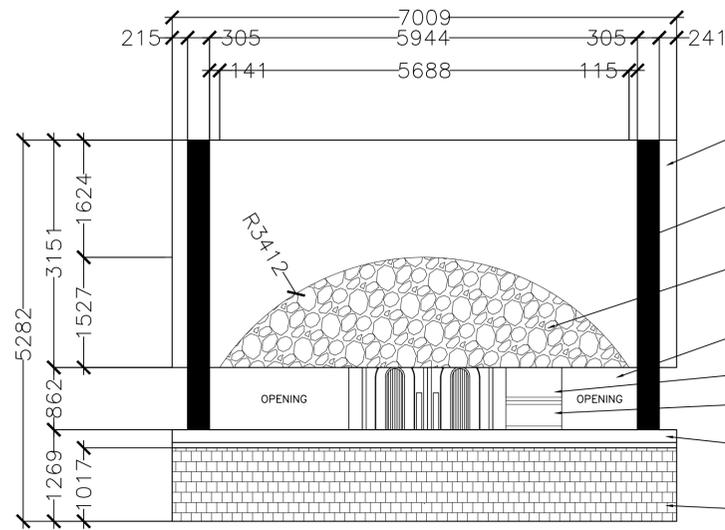


01 KITCHEN & BAR ELEVATION  
ID3-01 SCALE 1: 50

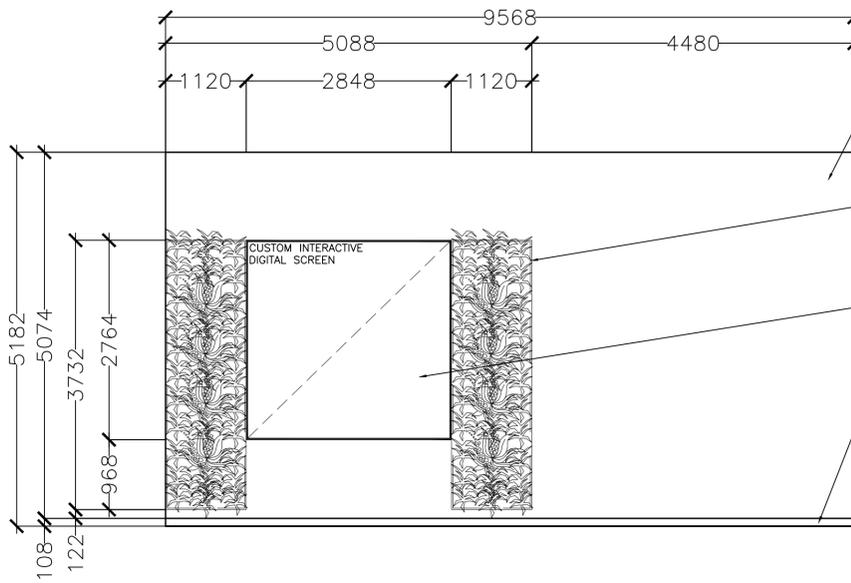


02 INTERACTIVE DISPLAY & LIVING WALL ELEVATION  
ID3-01 SCALE 1: 50

- DRYWALL TO BE FINISHED IN P1-BENJAMIN MOORE, OC-45 SWISS COFFEE
- CUSTOM LIVING WALL DRAWINGS AND DETAILS TO BE PROVIDED BY NATURE
- CUSTOM INTERACTIVE DIGITAL SCREEN DRAWING AND DETAILS TO BE PROVIDED BY ELO
- BASEBOARD, 108MM, UNFINISHED WOOD PINE 620 BY RELIABILT. CONTRACTOR TO STAIN AND FINISH BASEBOARD TO MATCH F1 WOOD FLOORING THROUGHOUT

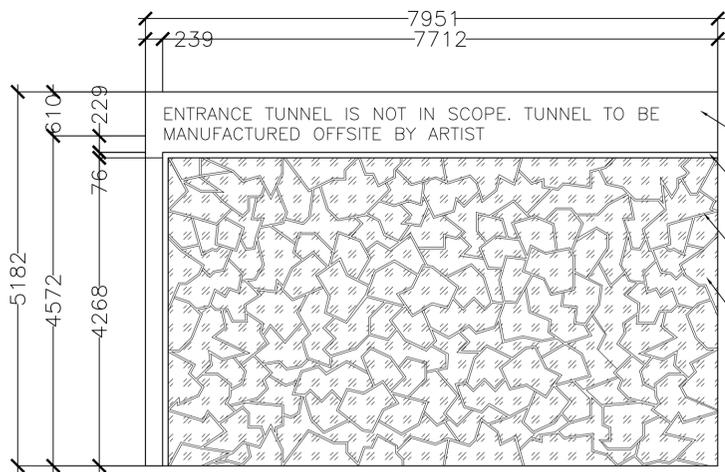


03 ENTRANCE TUNNEL ELEVATION  
ID3-01 SCALE 1: 50

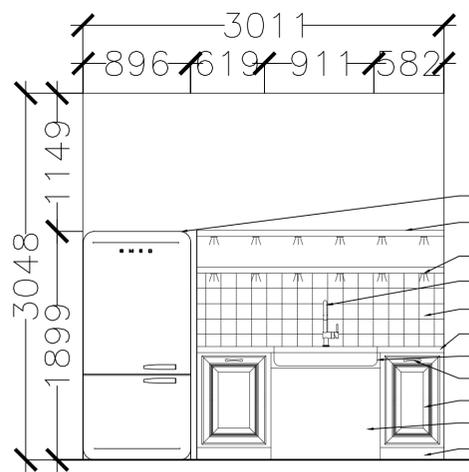

04 STAFF KITCHEN ELEVATION  
ID3-01 SCALE 1: 30


- SMEG® RETRO-STYLE REFRIGERATOR IN PASTEL GREEN
- BAMBOO WOOD OPEN SHELVES
- 52MM LED PUCK LIGHT
- GROHE® CONCETTO FAUCET IN BRUSHED COPPER
- 127MM X 127MM CENTURA® LA RIVIERA CERAMIC TILE 'BOTANICAL GREEN'
- 51MM THICK NASCO® TERRAZZO COUNTERTOP 'NEW BIANCO SCATO'
- KRAUS® ADA DROP-IN BRUSHED COPPER KITCHEN SINK
- SECOND HAND COPPER CABINET PULL
- SOLID HARDWOOD CABINET TO BE PAINTED BENJAMIN MOORE® OC-45
- ADA UNDER SINK CLEARANCE - 910MM X 762MM
- 101MM TOE KICK

STAFF KITCHEN ELEVATION

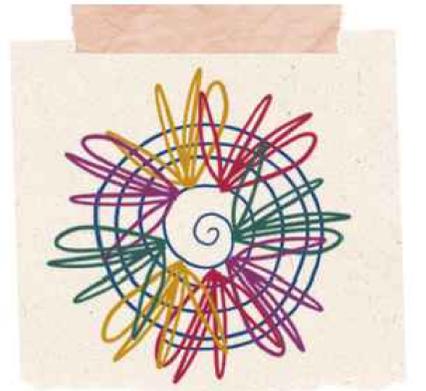

**KALEIDOSCOPE**  
WOMEN'S CENTRE FOR THE ARTS

KEY PLAN

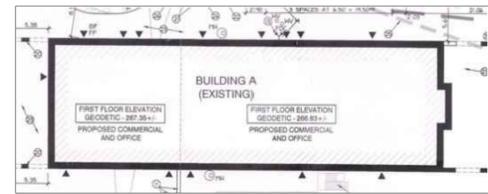

NO.	DATE	APVD	REVISION
3.			
2.			
1.			

SITE ADDRESS:  
58 GRAND AVE S.  
BUILDING A  
CAMBRIDGE, ONTARIO  
CAMBRIDGE, ONTARIO

PROJECT NAME:  
**ASSIGNMENT 1:  
INTERIM DRAWING SET**

DATE: MARCH-2025 DRAWN BY: SAMEERA AMODWALA, SAMMY HEIPEL

SCALE: AS SHOWN DUE DATE: 30-MARCH 2025 PROJECT NO. 03-2025


DWG. TITLE:  
INTERIOR ELEVATIONS  
GROUND FLOOR PLAN

DWG. NO.  
ID3-01




# KALEIDOSCOPE

WOMEN'S CENTRE FOR THE ARTS

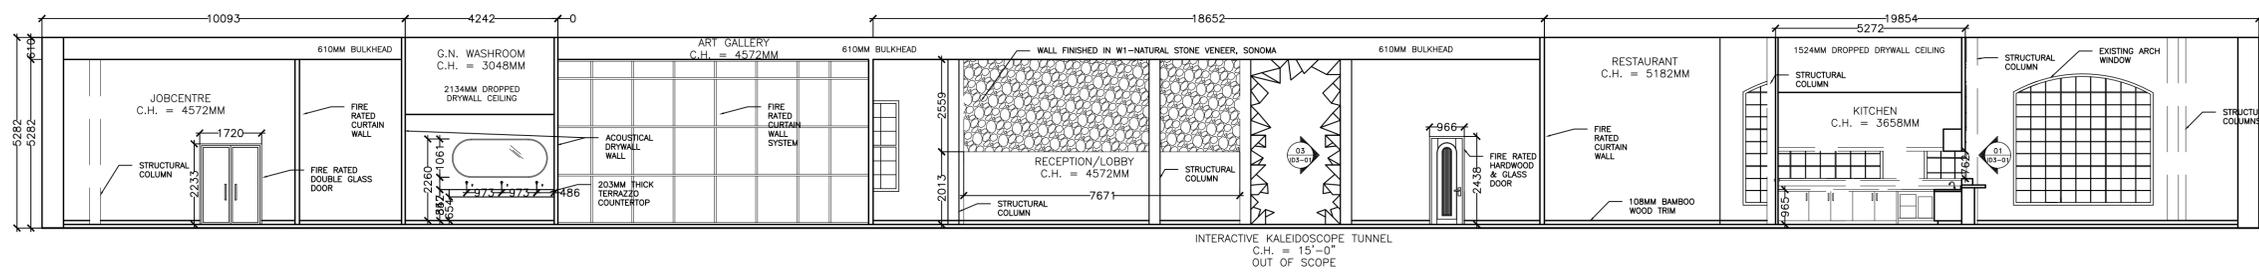

01 LONGITUDINAL CROSS SECTION  
ID4-01 SCALE 1:100

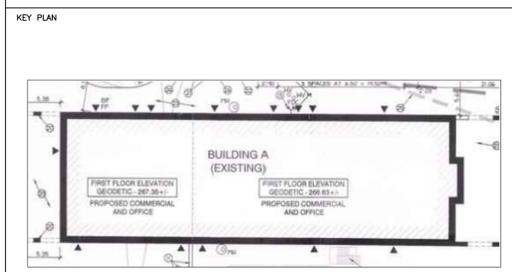

NO.	DATE	APVD	REVISION
3.			
2.			
1.			


SITE ADDRESS:  
58 GRAND AVE S.  
BUILDING A  
CAMBRIDGE, ONTARIO  
CAMBRIDGE, ONTARIO

PROJECT NAME:  
**ASSIGNMENT 1:  
INTERIM DRAWING SET**


DATE: MARCH-2025 DRAWN BY: SAMEERA AMODWALA, SAMMY HEIPEL

SCALE: AS SHOWN DUE DATE: 30-MARCH 2025 PROJECT NO. 03-2025


DWG. TITLE: INTERIOR SECTIONS GROUND FLOOR PLAN DWG. NO. ID4-01

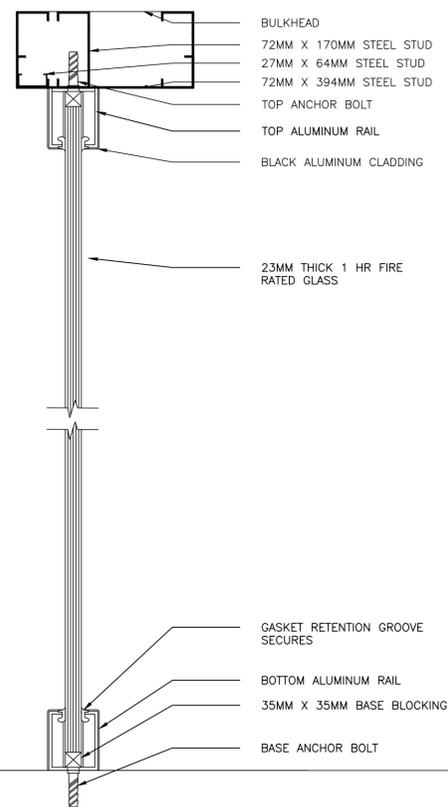

01 INTERIOR WALL SECTION - WL1 - CURTAIN WALL  
ID5-01 SCALE 1: 8

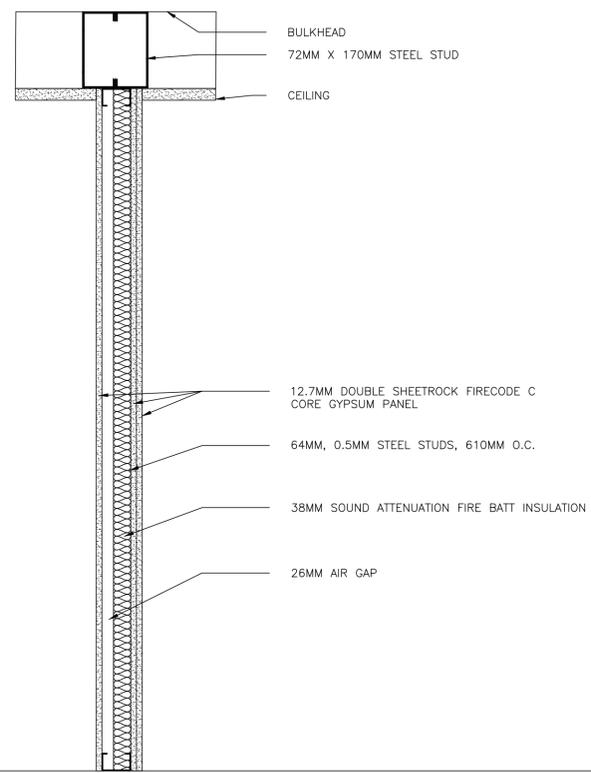


02 INTERIOR WALL SECTION - WL2 - DOUBLE DRYWALL  
ID5-01 SCALE 1: 8

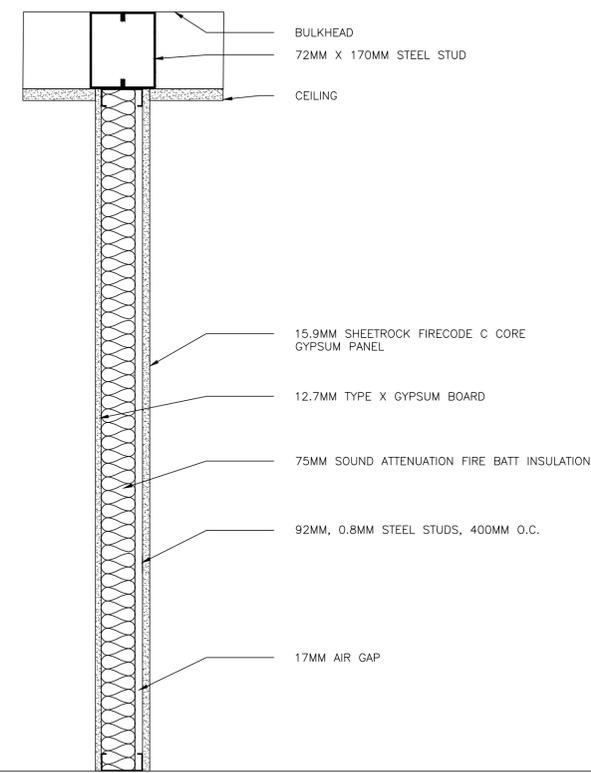

03 INTERIOR WALL SECTION - WL3 ACOUSTICAL DRYWALL  
ID5-01 SCALE 1: 8



**KALEIDOSCOPE**  
WOMEN'S CENTRE FOR THE ARTS

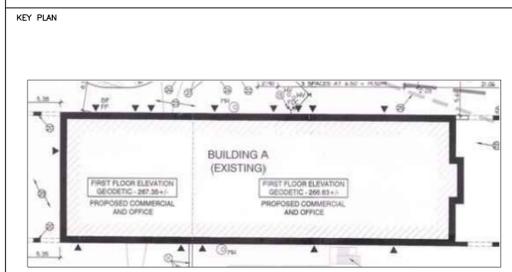

NO.	DATE	APVD	REVISION
3.			
2.			
1.			


SITE ADDRESS:  
58 GRAND AVE S.  
BUILDING A  
CAMBRIDGE, ONTARIO  
CAMBRIDGE, ONTARIO

PROJECT NAME:  
**ASSIGNMENT 1:  
INTERIM DRAWING SET**


DATE: MARCH-2025 DRAWN BY: SAMEERA AMODWALA, SAMMY HEIPEL

SCALE: AS SHOWN DUE DATE: 30-MARCH 2025 PROJECT NO. 03-2025


DWG. TITLE: INTERIOR WALL SECTIONS DWG. NO. ID5-01

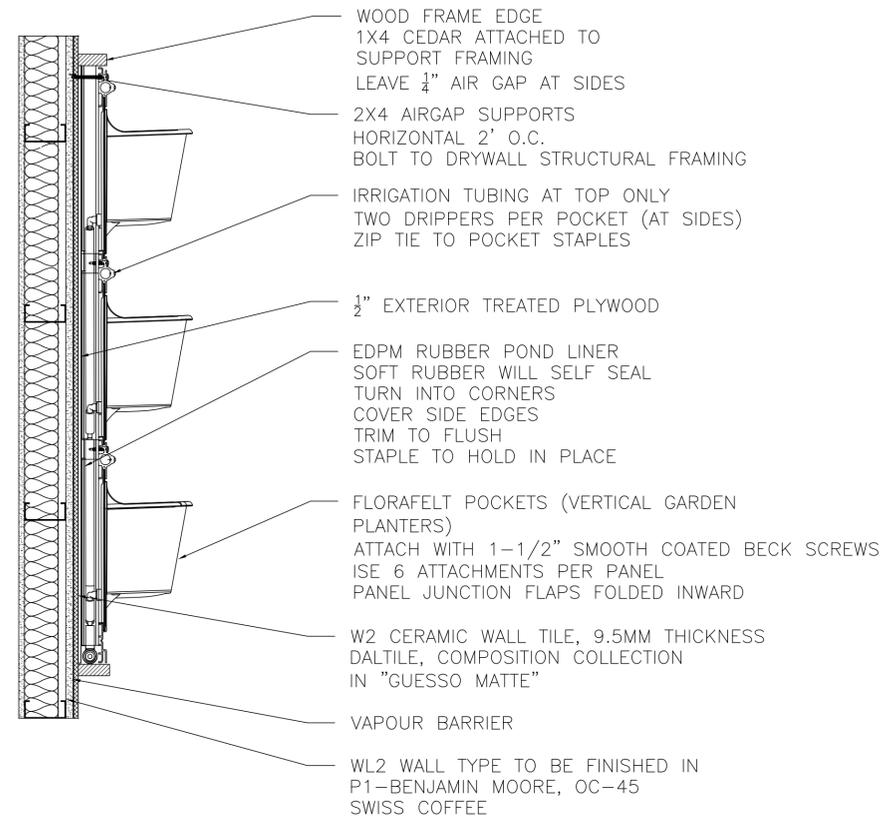

01 LIVING WALL SECTION DETAIL  
ID6-01 SCALE 1: 8

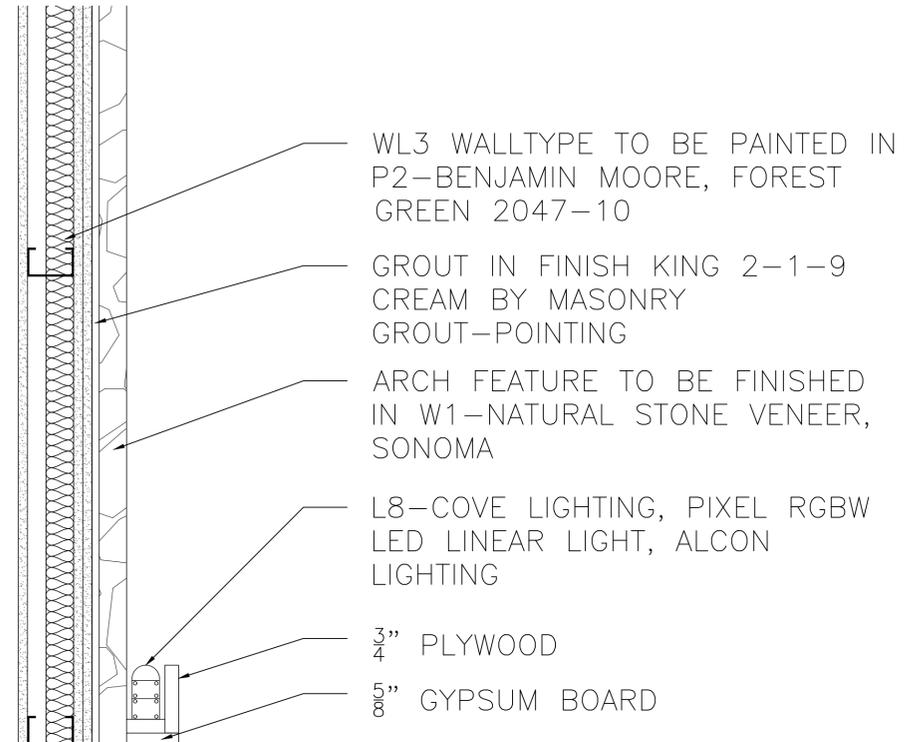

02 RESTAURANT COVE LIGHTING DETAIL  
ID6-01 SCALE 1: 5

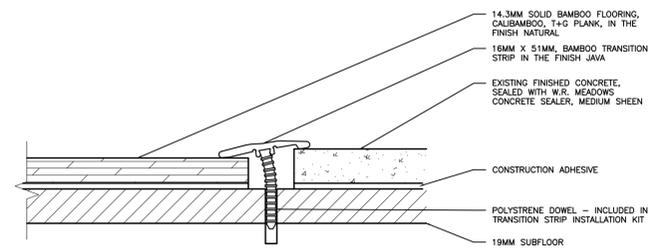


03 FLOOR TRANSITION DETAIL  
ID6-01 SCALE 1:1



KALEIDOSCOPE  
WOMEN'S CENTRE FOR THE ARTS

KEY PLAN

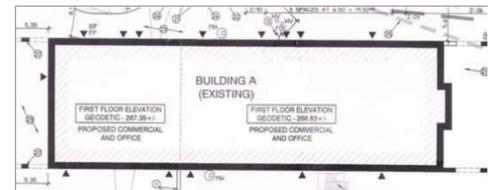

NO.	DATE	APVD	REVISION
3.			
2.			
1.			

SITE ADDRESS:  
58 GRAND AVE S.  
BUILDING A  
CAMBRIDGE, ONTARIO  
CAMBRIDGE, ONTARIO

PROJECT NAME:  
ASSIGNMENT 1:  
INTERIM DRAWING SET

DATE: MARCH-2025 DRAWN BY: SAMEERA AMODWALA, SAMMY HEIPEL

SCALE: AS SHOWN DUE DATE: 30-MARCH 2025 PROJECT NO. 03-2025

DWG. TITLE:  
INTERIOR DETAILS  
GROUND FLOOR PLAN

DWG. NO.  
ID6-01

DOOR SCHEDULE								
NO.	TYPE	FIRE RATING	SIZE (H X W)	QTY.	STYLE	MANUFACTURER	FINISH	NOTES
GROUND FLOOR LEVEL								
D1	GENERAL DOOR	60 MIN	2438.4MM x 864MM X 44.45MM	6	TUDOR, AD1110	TRUSTILE--A MARVIN BRAND	WALNUT, WOOD	STANDARD DOOR SWING, REEDER GLASS INSERT
D2	BOH DOOR	60 MIN	2438.4MM x 864MM X 44.45MM	3	TUDOR, TS3360	TRUSTILE--A MARVIN BRAND	WALNUT, WOOD	STANDARD DOOR SWING
D3	MANAGERS OFFICE DOOR	60 MIN	2438.4MM x 864MM X 44.45MM	2	TUDOR, AD1110	TRUSTILE--A MARVIN BRAND	WALNUT, WOOD	PIVOT DOOR, REEDER GLASS INSERT CONTRACTOR TO PROVIDE PIVOT DOOR HARDWARE AND INSTALL
D4	LOCKER ROOM DOOR	---	2438.4MM x 754MM X 44.45MM	1	TUDOR, AD1110	TRUSTILE--A MARVIN BRAND	WALNUT, WOOD	POCKET DOOR, REEDER GLASS INSERT CONTRACTOR TO PROVIDE POCKET DOOR HARDWARE AND INSTALL
D5	WASHROOM STALL DOOR	---	2438.4MM x 762MM X 44.45MM	10	TAMBOUR,TMB1040	TRUSTILE--A MARVIN BRAND	WALNUT, WOOD	STANDARD DOOR SWING
D6	WASHROOM ENTRANCE DOOR	---	2438.4MM x 864MM X 44.45MM	3	TAMBOUR,TMB1040	TRUSTILE--A MARVIN BRAND	WALNUT, WOOD	STANDARD DOOR SWING
D7	DOUBLE GLASS DOOR FRONTS	60 MIN	2438.4MM x 1619MM X 44.45MM	2	FIRE FRAMES - HEAT BARRIERS	TPG FIRE GLASS	BLACK FRAME FINISH	DOUBLE GLASS DOORS
D8	SINGLE GLASS DOOR FRONT	60 MIN	2438.4MM x 858MM X 44.45MM	2	FIRE FRAMES - HEAT BARRIERS	TPG FIRE GLASS	BLACK FRAME FINISH	SINGLE GLASS DOOR


GENERAL NOTES

1. ALL EXTERIOR WINDOWS AND DOORS TO REMAIN.
2. ALL INTERIOR DOORS TO BE NEW, SEE DOOR SCH. FOR SPECIFICATION AND NOTES.
3. NO NEW INTERIOR WINDOWS TO BE INSTALLED ON THE GROUND FLOOR.


LIGHTING FIXTURE SCHEDULE							
NO.	ITEM	QTY	DESCRIPTION	SUPPLIER	MANUFACTURER	FINISH	DIMENSIONS
GROUND FLOOR LEVEL							
L1	DOWN LIGHT	99	CORELINE SLIM DOWN LIGHT	CONTRACTOR	PHILIPS	ALUMINUM DIE CAST, WHITE	13 W, D155 MM
L2	WALL SCONCE	12	STAINED GLASS WALL SCONCE	DESIGNER	LIGHTS AND MORE	COLOURED GLASS	VARIOUS SIZES
L3	TRACK LIGHTING	20	TIM DOUBLE, LED TRACK LIGHT	CONTRACTOR	EUROLITE	WHITE	35MM X 80 MM
L4	PENDANT LIGHTING	29	ASSORTED PENDANT FIXTURES	DESIGNER	LIGHTS AND MORE	COLOURED GLASS	VARIOUS SIZES
L5	PENDANT FEATURE LIGHTING	3	LARGE CHANDELIER	DESIGNER	MOOIJANE	COLOURED GLASS	VARIOUS SIZES
L6	LED RECTANGULAR FLUSH MOUNT	24	EUROPA FLUSH MOUNT WITH REMOTE	CONTRACTOR	ARTIKA	LIGHT SILVER	48 " L x 12 " W x 2.2 " H
L7	LED CIRCULAR FLUSH MOUNT	34	EUROPA FLUSH MOUNT WITH REMOTE	CONTRACTOR	ARTIKA	LIGHT SILVER	D21"
L8	COVE LIGHTING	5	Pixel RGBW LED Linear Ceiling Light	CONTRACTOR	ALCON LIGHTING	WHITE	48 " L x 1.57 " W x 3 " H

GENERAL NOTES


1. MECHANICAL ENGINEER TO PROVIDE NEW SPRINKLER PLAN
2. ELECTRICAL ENGINEER TO CONFIRM ALL LIFE SAFETY SYSTEM LOCATIONS
3. ALL WALL SCONES TO BE PROCURED AND SUPPLIED BY DESIGNERS. GC TO COMPLETE INSTALLATION.
4. ALL WALL SCONCE HEIGHTS TO BE VERIFIED BY THE DESIGNER IN COORDINATION WITH ELEVATIONS.
5. ALL LIGHT FIXTURE TO BE INSTALLED FROM CENTRE LINE OF LIGHT FIXTURE.
6. ALL PENDANT FIXTURES TO BE PROCURED AND SUPPLIED BY DESIGNER. GC TO COMPLETE INSTALLATION.

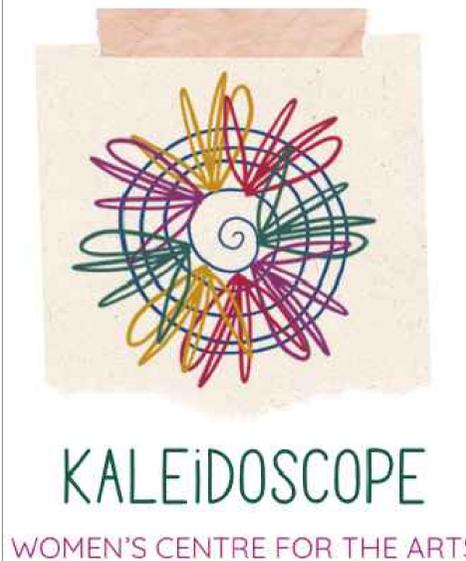

KEY PLAN

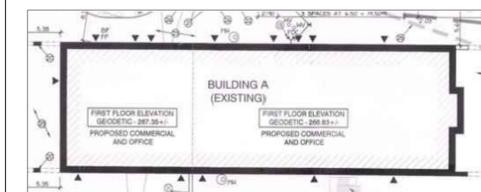

WALL TYPES LEGEND:

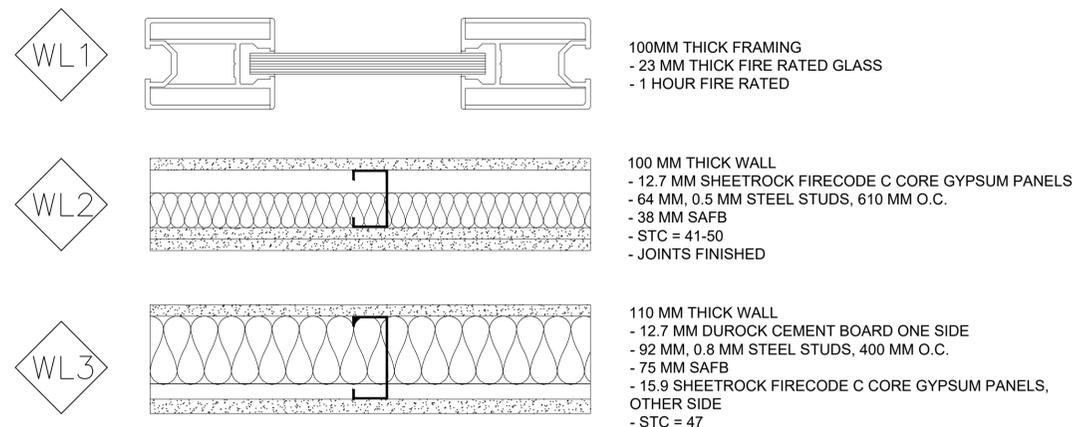

3.			
2.			
1.			

NO.	DATE	APVD	REVISION


SITE ADDRESS:  
58 GRAND AVE S.  
BUILDING A  
CAMBRIDGE, ONTARIO  
CAMBRIDGE, ONTARIO

PROJECT NAME:  
**ASSIGNMENT 1:  
INTERIM DRAWING SET**

DATE: MARCH-2025  
DRAWN BY: SAMEERA AMODWALA, SAMMY HEIPEL

SCALE: AS SHOWN  
DUE DATE: 30-MARCH 2025  
PROJECT NO: 03-2025

DWG. TITLE: INTERIOR SCHEDULES  
DWG. NO: ID7-01

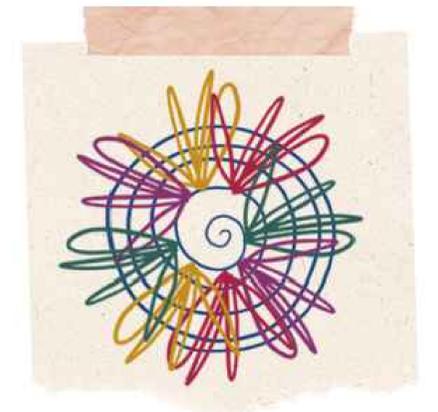


# KALEIDOSCOPE

WOMEN'S CENTRE FOR THE ARTS

FINISH SCHEDULE								
ROOM No.	ROOM NAME	NORTH (TOP)	EAST (RIGHT)	SOUTH (BOTTOM)	WEST (LEFT)	BASE	CEILING	COMMENTS
101	RESTAURANT	P1	N/A	N/A	N/A	B1	P1	REFER TO WALL FINISH PLAN FOR SPECIFIC PAINT COLOURS ON EACH WALL
102	KITCHEN	P1	P1	P1	P1	B1	P1	
103	MANAGER'S OFFICE & STORAGE	P1	P1	P1	P1	B1	P1	
104	BOH	P1	P1	P1	P1	B1	P1	
105	RECEIVING	P1	P1	P1	P1	B1	P1	
106	GARBAGE ROOM	P1	P1	P1	P1	B1	P1	
107	JANITOR'S ROOM	P1	P1	P1	P1	B1	P1	
108	G.N. WASHROOM	P1	P1	P1	P1	B1	P1	
109	LOCKER ROOM	P1	P1	P1	P1	B1	P1	
110	STAFF ROOM	P1	P1	P1	P1	B1	P1	
111	STORAGE ROOM	P1	P1	P1	P1	B1	P1	
112	UNIVERSAL WASHROOM	P1	P1	P1	P1	B1	P1	
113	G.N. WASHROOMS	P1	P1	P1	P1	B1	P1	
114	RECEPTION/LOBBY	N/A	N/A	N/A	N/A	B1	P1	REFER TO WALL FINISH PLAN FOR SPECIFIC PAINT COLOURS ON EACH WALL & SURROUNDING CORRIDORS
115	ENTRANCE/IMMERSIVE TUNNEL	N/A	N/A	N/A	N/A	N/A	N/A	
116	ART GALLERY	P1	P1	P1	P1	B1	P1	REFER TO WALL FINISH NOTES ON BASEBOARDS BEING NOT APPLICABLE TO THE GLASS PARTITIONS
117	GALLERY STORAGE	P1	P1	P1	P1	B1	P1	
118	G.N. WASHROOMS	P1	P1	P1	P1	B1	P1	
119	JOBCENTRE	N/A	N/A	N/A	N/A	B1	P1	REFER TO WALL FINISH PLAN FOR SPECIFIC PAINT COLOURS ON EACH WALL & SURROUNDING CORRIDORS
120	WEST STAIRWELL	P1	P1	P1	P1	B1	P1	
121	MAIN STAIRWELL	P1	P1	P1	P1	B1	P1	

KEY PLAN

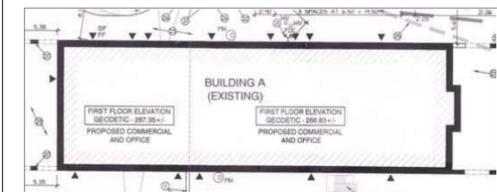

NO.	DATE	APVD	REVISION
3.			
2.			
1.			

SITE ADDRESS:  
58 GRAND AVE S.  
BUILDING A  
CAMBRIDGE, ONTARIO  
CAMBRIDGE, ONTARIO

PROJECT NAME:  
**ASSIGNMENT 1:  
INTERIM DRAWING SET**

DATE: MARCH-2025 DRAWN BY: SAMEERA AMODWALA, SAMMY HEIPEL

SCALE: AS SHOWN DUE DATE: 30-MARCH 2025 PROJECT NO. 03-2025

DWG. TITLE: INTERIOR SCHEDULES

DWG. NO. ID7-02




# KALEIDOSCOPE

WOMEN'S CENTRE FOR THE ARTS

<p><b>Natural Ventilation</b></p> <ul style="list-style-type: none"> <li>Every roof space above an insulated ceiling shall be ventilated with unobstructed openings equal to not less than 1/300 of the insulated ceiling area</li> <li>Insulated roof spaces not incorporating an attic shall be ventilated with unobstructed openings equal to not less than 1/150 of the insulated ceiling area.</li> <li>Roof vents shall be uniformly distributed with min. 25% at top of the space and 25% at bottom of the space designed to prevent the entry of rain, snow or insects</li> <li>Unheated crawl spaces shall be provided with 0.1m<sup>2</sup> of ventilation for each 50m<sup>2</sup></li> <li>Minimum natural ventilation areas, where mechanical ventilation is not provided, are: Bathrooms: 0.09m<sup>2</sup> other rooms: 0.28m<sup>2</sup> Unfinished basement: 0.2% of floor area</li> </ul> <p><b>Doors and Windows</b></p> <ul style="list-style-type: none"> <li>Every floor level containing a bedroom and not served by an exterior door shall contain at least 1 window having an unobstructed open area of 0.35m<sup>2</sup> and no dimension less than 380mm, which is openable from the inside without tools. Maximum sill height 1000mm for fin. floors above grade.</li> <li>Exterior house doors and windows within 2000mm from grade shall be constructed to resist forced entry. Doors shall have a deadbolt lock</li> <li>The principal entry door shall have either a door viewer, transparent glazing or a sidelight</li> </ul> <p><b>Exterior Walls</b></p> <ul style="list-style-type: none"> <li>No windows or other unprotected openings are permitted in exterior walls less than 1200mm from property lines</li> <li>15.9mm type 'x' fire rated drywall shall be installed on the inside face of attached garage exterior walls and gable ends of roofs which are less than 1200mm and not less than 600mm from property lines</li> <li>Non combustible cladding shall be installed on all exterior walls less than 600mm from property lines</li> </ul> <p><b>Ceramic Tile</b></p> <ul style="list-style-type: none"> <li>When ceramic tile is applied to a mortar bed with adhesive, the bed shall be a minimum of 12.5mm thick &amp; reinforced with galvanized diamond mesh lath, applied over polyethylene on subflooring on joists at no more than 400mm o.c. with at least 2 rows cross bridging</li> </ul> <p><b>Access to Attics and Crawl Spaces</b></p> <ul style="list-style-type: none"> <li>Access hatch minimum 545mmx 588mm to be provided to every roof space which is 10m<sup>2</sup> or more in area and more than 600mm in height</li> <li>Access hatch minimum 500mmx 700mm to be provided to every crawl space</li> </ul> <p><b>Garage Gasproofing</b></p> <ul style="list-style-type: none"> <li>The walls and ceiling of an attached garage shall be constructed and sealed so as to provide an effective barrier to exhaust fumes</li> <li>All plumbing and other penetrations through the walls and ceiling shall be caulked</li> <li>Doors between the dwelling and attached garage may not open into a bedroom and shall be weatherstripped and have a self-closer</li> </ul> <p><b>Alarms and Detectors</b></p> <ul style="list-style-type: none"> <li>At least one smoke alarm shall be installed on or near the ceiling on each floor and basement level 900mm or more above an adjacent level</li> <li>Smoke alarms shall be interconnected and located such that one is within 5m of every bedroom door and no more than 15m travel distance from any point on a floor</li> <li>A carbon monoxide detector shall be installed adjacent to every sleeping area for dwellings with fuel burning fireplace or stove, or an attached garage</li> </ul>	<p><b>Stairs</b></p> <ul style="list-style-type: none"> <li>Maximum Rise 200mm</li> <li>Minimum Run 210mm</li> <li>Minimum Tread 235mm</li> <li>Minimum Head Room 1950mm</li> <li>Minimum Width 860mm</li> <li>Curved stairs shall have a min. run of 150mm at any point and a minimum average run of 200mm</li> <li>Winders which converge to a point in stairs must turn through an angle of no more than 90°, with no less than 30° or more than 45° per tread. Sets of winders must be separated by 1200mm along the run of the stair</li> <li>A landing is required at the top of any stair leading to the principal entrance to a dwelling and other exterior entrances with more than 3 risers</li> <li>Exterior concrete stairs with more than 2 risers require foundations</li> </ul> <p><b>Handrails and Guards</b></p> <ul style="list-style-type: none"> <li>A handrail is required for interior stairs containing more than 2 risers and exterior stairs containing more than 3 risers</li> <li>Guards are required around every accessible surface which is more than 600mm above the adjacent level and where the adjacent surface has a slope more than 1:2</li> <li>Interior and exterior guards min. 900mm high. Exterior guards shall be 1070mm high where height above adjacent surface exceeds 1800mm</li> <li>Guards shall have openings smaller than 100mm and no member between 140mm and 900mm that will facilitate climbing</li> </ul> <p><b>Plumbing</b></p> <ul style="list-style-type: none"> <li>Every dwelling requires a kitchen sink, lavatory, water closet, bathtub or shower stall and the installation or availability of laundry facilities</li> <li>A floor drain shall be installed in the basement, and connected to the sanitary sewer where gravity drainage is possible. In other cases, it shall be connected to a sewage ejection pump.</li> </ul> <p><b>Electrical</b></p> <ul style="list-style-type: none"> <li>An exterior light controlled by an interior switch is required at every entrance</li> <li>A light controlled by a switch is required in every kitchen, bedroom, living room, utility room, laundry room, dining room, bathroom, vestibule, hallway, garage and carport. A switched receptacle may be provided instead of a light in bedrooms and living rooms</li> <li>Stairs shall be lighted, and except where serving an unfinished basement shall be controlled by a 3 way switch at the head and foot of the stairs</li> <li>Basements require a light for each 30m<sup>2</sup> controlled by a switch at the head of the stairs</li> </ul> <p><b>Mechanical Ventilation</b></p> <ul style="list-style-type: none"> <li>A mechanical ventilation system is required with a total capacity at least equal to the sum of: <ul style="list-style-type: none"> <li>10.0 L/S each for basement and master bedroom</li> <li>5.0 L/S for each other room</li> </ul> </li> <li>A principal dwelling exhaust fan shall be installed and controlled by a centrally located switch identified as such</li> <li>Supplemental exhaust shall be installed so that the total capacity of all kitchen, bathroom and other exhausts, less the principal exhaust, is not less than the total required capacity</li> <li>A Heat Recovery Ventilator may be employed in lieu of exhaust to provide ventilation. An HRV is required if any solid fuel burning appliances are installed</li> <li>Supply air intakes shall be located so as to avoid contamination from exhaust outlets</li> </ul>
---	---

KEY PLAN

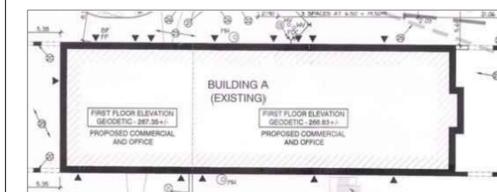

NO.	DATE	APVD	REVISION
3.			
2.			
1.			

SITE ADDRESS:  
58 GRAND AVE S.  
BUILDING A  
CAMBRIDGE, ONTARIO  
CAMBRIDGE, ONTARIO

PROJECT NAME:  
**ASSIGNMENT 1:  
INTERIM DRAWING SET**

DATE: MARCH-2025 DRAWN BY: SAMEERA AMODWALA, SAMMY HEIPEL

SCALE: AS SHOWN DUE DATE: 30-MARCH 2025 PROJECT NO. 03-2025

DWG. TITLE: CONSTRUCTION SPECIFICATIONS DWG. NO. ID8-01