



1 STEP CROSS-SECTION DETAIL
 ID-001 SCALE 1:10

3.			
2.			
1.	08-03-2024	APVZ	PRELIMINARY PROJECT REVIEW
NO.	DATE	APVZ	REVISION
PROJECT NAME:		SITE ADDRESS:	
ASSIGNMENT 2 - DETAIL OF STAIRS			
DATE:	2024-11-15	DRAWN BY:	S.A., S.K., O.M.R., & S.T
SCALE:	1:10	CLIENT SIGNATURE:	
DWG. TITLE:	STEP CROSS-SECTION DETAIL		DWG. NO.:
			ID-001

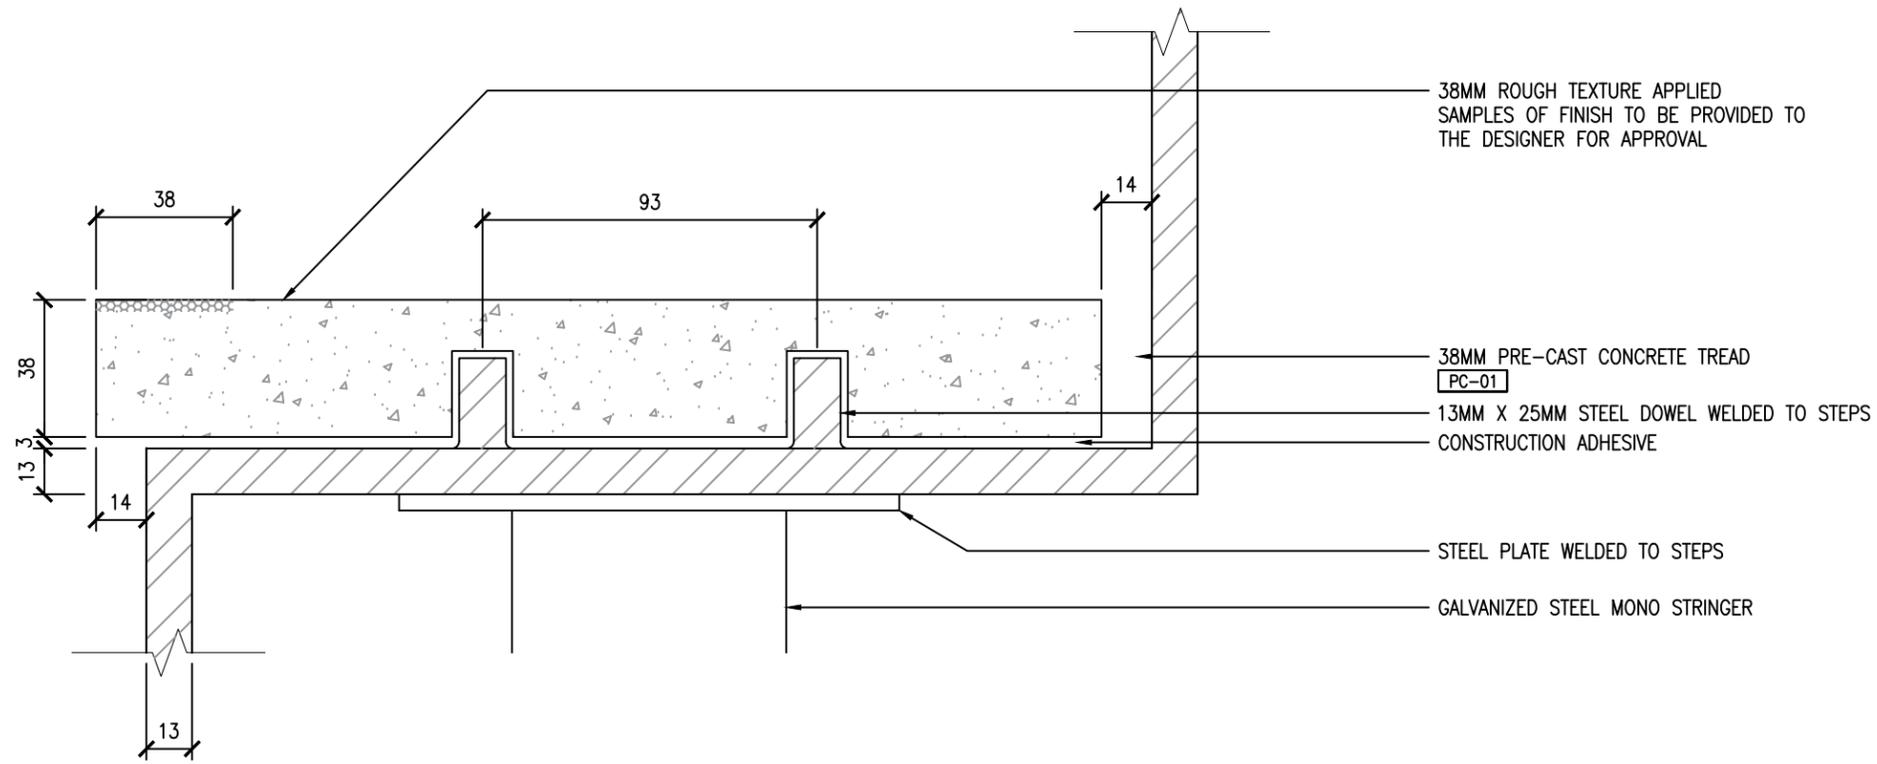


1 NOSING DETAIL
 ID-002 SCALE 1:2

3.			
2.			
1.	20-03-2024	APV2	PRELIMINARY PROJECT REVIEW
NL	DATE	APV2	REVISION
PROJECT NAME:		SITE ADDRESS:	
ASSIGNMENT 2 - DETAIL OF STAIRS			
DATE:	2024-11-15	DRAWN BY:	S.A., S.K., O.M.R., & S.T
SCALE:	1:2	CLIENT SIGNATURE:	
DWG. TITLE:	NOSING DETAIL		PROJECT NO. 02-2024
			DWG. NO. ID-002

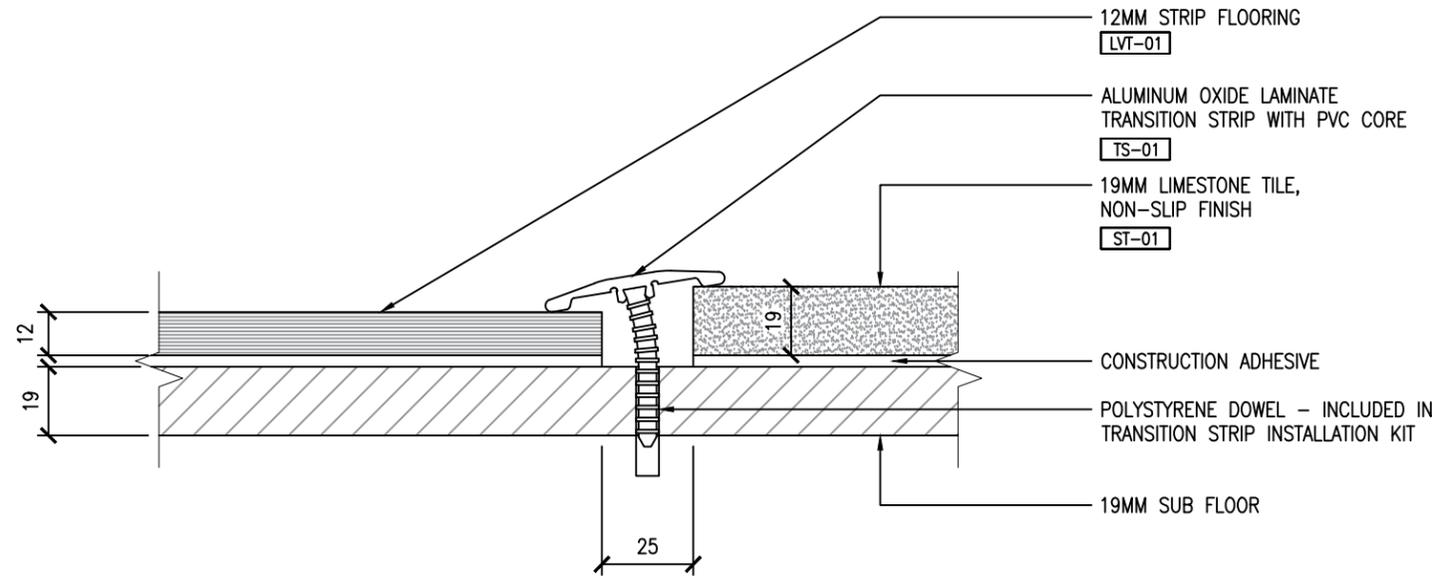


1 FLOORING SECTION DETAIL
ID-003 SCALE 1:2

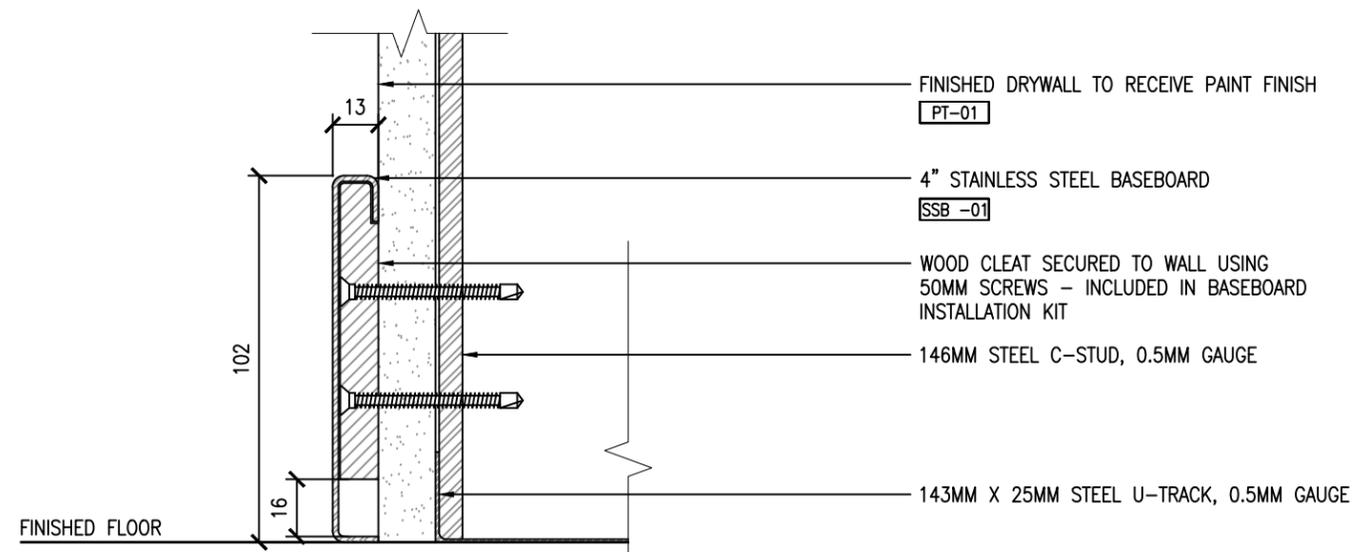

2 WALL TRIM DETAIL
ID-003 SCALE 1:2

3.			
2.			
1.	20-03-2024	APV2	PRELIMINARY PROJECT REVIEW
NL	DATE	APV2	REVISION
PROJECT NAME:		SITE ADDRESS:	
ASSIGNMENT 2 - DETAIL OF STAIRS			
DATE:	2024-11-15	DRAWN BY:	S.A., S.K., O.M.R., & S.T
SCALE:	AS SHOWN	PROJECT NO.:	02-2024
DWG. TITLE:	AS NOTED	DWG. NO.:	ID-003

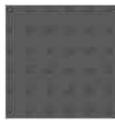MATERIALS SCHEDULE									
CODE	ITEM	IMAGE	PRODUCT NAME	MANUFACTURER	MODEL	COLOUR	DIMS	QTY	NOTES
FLOORING									
LVT-01	LUXURY VINYL TILE		TITAN HD PLUS WATERPROOF VINYL PLANK FLOORING	SHAW FLOORS	-	IMPERIAL BEECH	12MM THICKNESS 9" x 72"	-	PLANK STYLE: EMBOSSED IN REGISTER INSTALLATION: FLOATING/CLICK FloorScore® Certified to comply with stringent indoor air quality emissions standards.
ST-01	STONE TILE		MYSTONE LIMESTONE	MARAZZI	M9HA	IVORY	120CM X 120CM 19MM THICKNESS	-	GREENGUARD CERTIFICATION GREEN BUILDING COUNCIL RECYCLED MATERIALS
PC-01	PRECAST CONCRETE		STAIR TREAD, OPEN RISER	STEPSTONE INC	1806	ALMOND LIGHT SANDBLAST FINISH	38MM THICKNESS 11"D X 36"-48"L CUSTOM SIZES AVAILABLE	-	Wet-cast from 5000 PSI hard rock concrete using Type III cement.
BASE									
SSB-01	STAINLESS STEEL BASE		STAINLESS STEEL BASEBOARD, CUSTOM LENGTH, 4" HEIGHT	STAINLESS BASEBOARD	304	STAINLESS STEEL, GRAINED FINISH	CUSTOM LENGTH, 4" HEIGHT	-	-
WALLS									
PT-01	PAINT		ECO SPEC EGGSHELL	BENJAMIN MOORE	2110-70	VINTAGE TAUPE	-	-	CERTIFIED Asthma & allergy friendly GREEN SEAL CERTIFIED ZERO VOCs ZERO EMISSIONS
CEILING									
CP-01	CEILING PANELS		CASTWORKS METAPHORS	ARMSTRONG WORLD INDUSTRIES	AS0302D0 8C01	WALNUT (CWN)	24" x 24" Panel with 4.5" Circle Downlight Opening	-	LEED CERTIFIED WELL CERTIFIED LIVING BUILDING CHALLENGE
MISC. FINISHES									
TS-01	TRANSITION STRIP		SLIM TRIM	ON FLOORING	3591	FORBO BLACK TEA	2" x 1/2" x 94"	-	-
TW-01	TACTILE WARNING TILE		TACTILE WARNING SURFACE - RUBBER	JOHNSONITE	S102240-4 0-TL0024-T W1	BLACK	4.0 mm dome height with 3.2 mm base thickness; 7.2 mm overall thickness.	-	Cradle to Cradle® Certified Silver Meets current ISO/FDIS 23599 Assistive Products for the Blind & Vision-Impaired, Canadian Standards Assoc. N551-12, Division A of Ontario Regulation 332/12, and Accessibility for Ontarians with Disabilities Act (AODA)
HR-01	HANDRAIL		PIPE HANDRAIL KIT	CENTURY ALUMINUM RAILINGS	PHR8	TEXTURED MATTE BLACK	TO BE DETERMINED ONSITE	-	ADA COMPLIANT

3.			
2.			
1.	20-03-2022	PRELIMINARY PROJECT REVIEW	
NO.	DATE	APV'S	REVISION
PROJECT NAME:		SITE ADDRESS:	
ASSIGNMENT 2 - DETAIL OF STAIRS			
DATE:	2024-11-15	DRAWN BY:	S.A., S.K., O.M.R., & S.T.
SCALE:	N/A	CLIENT SIGNATURE:	
DWG. TITLE:	MATERIALS SCHEDULE		PROJECT NO. 02-2024
DWG. NO.:	ID-004		